


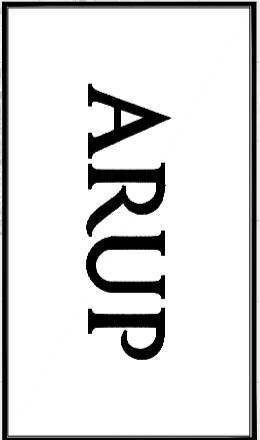


Appendix B4
Typical Cross-sections



BUSCONNECTS DUBLIN CORE BUS CORRIDORS INFRASTRUCTURE WORKS

BELFIELD / BLACKROCK TO CITY CENTRE CORE BUS CORRIDOR SCHEME

TYPICAL CROSS SECTIONS	
DRAWING SERIES NUMBER(S)	DRAWING SERIES DESCRIPTION
BCIDC-ARP-GEO_IX-1415_XX_00-DR-CR-0002	BELFIELD / BLACKROCK TO CITY CENTRE CORE BUS CORRIDOR SCHEME: TYPICAL CROSS SECTIONS: COVER SHEET
BCIDC-ARP-GEO_GS-1415_XX_00-DR-CR-0001 to 0012	BELFIELD / BLACKROCK TO CITY CENTRE CORE BUS CORRIDOR SCHEME: TYPICAL CROSS SECTIONS


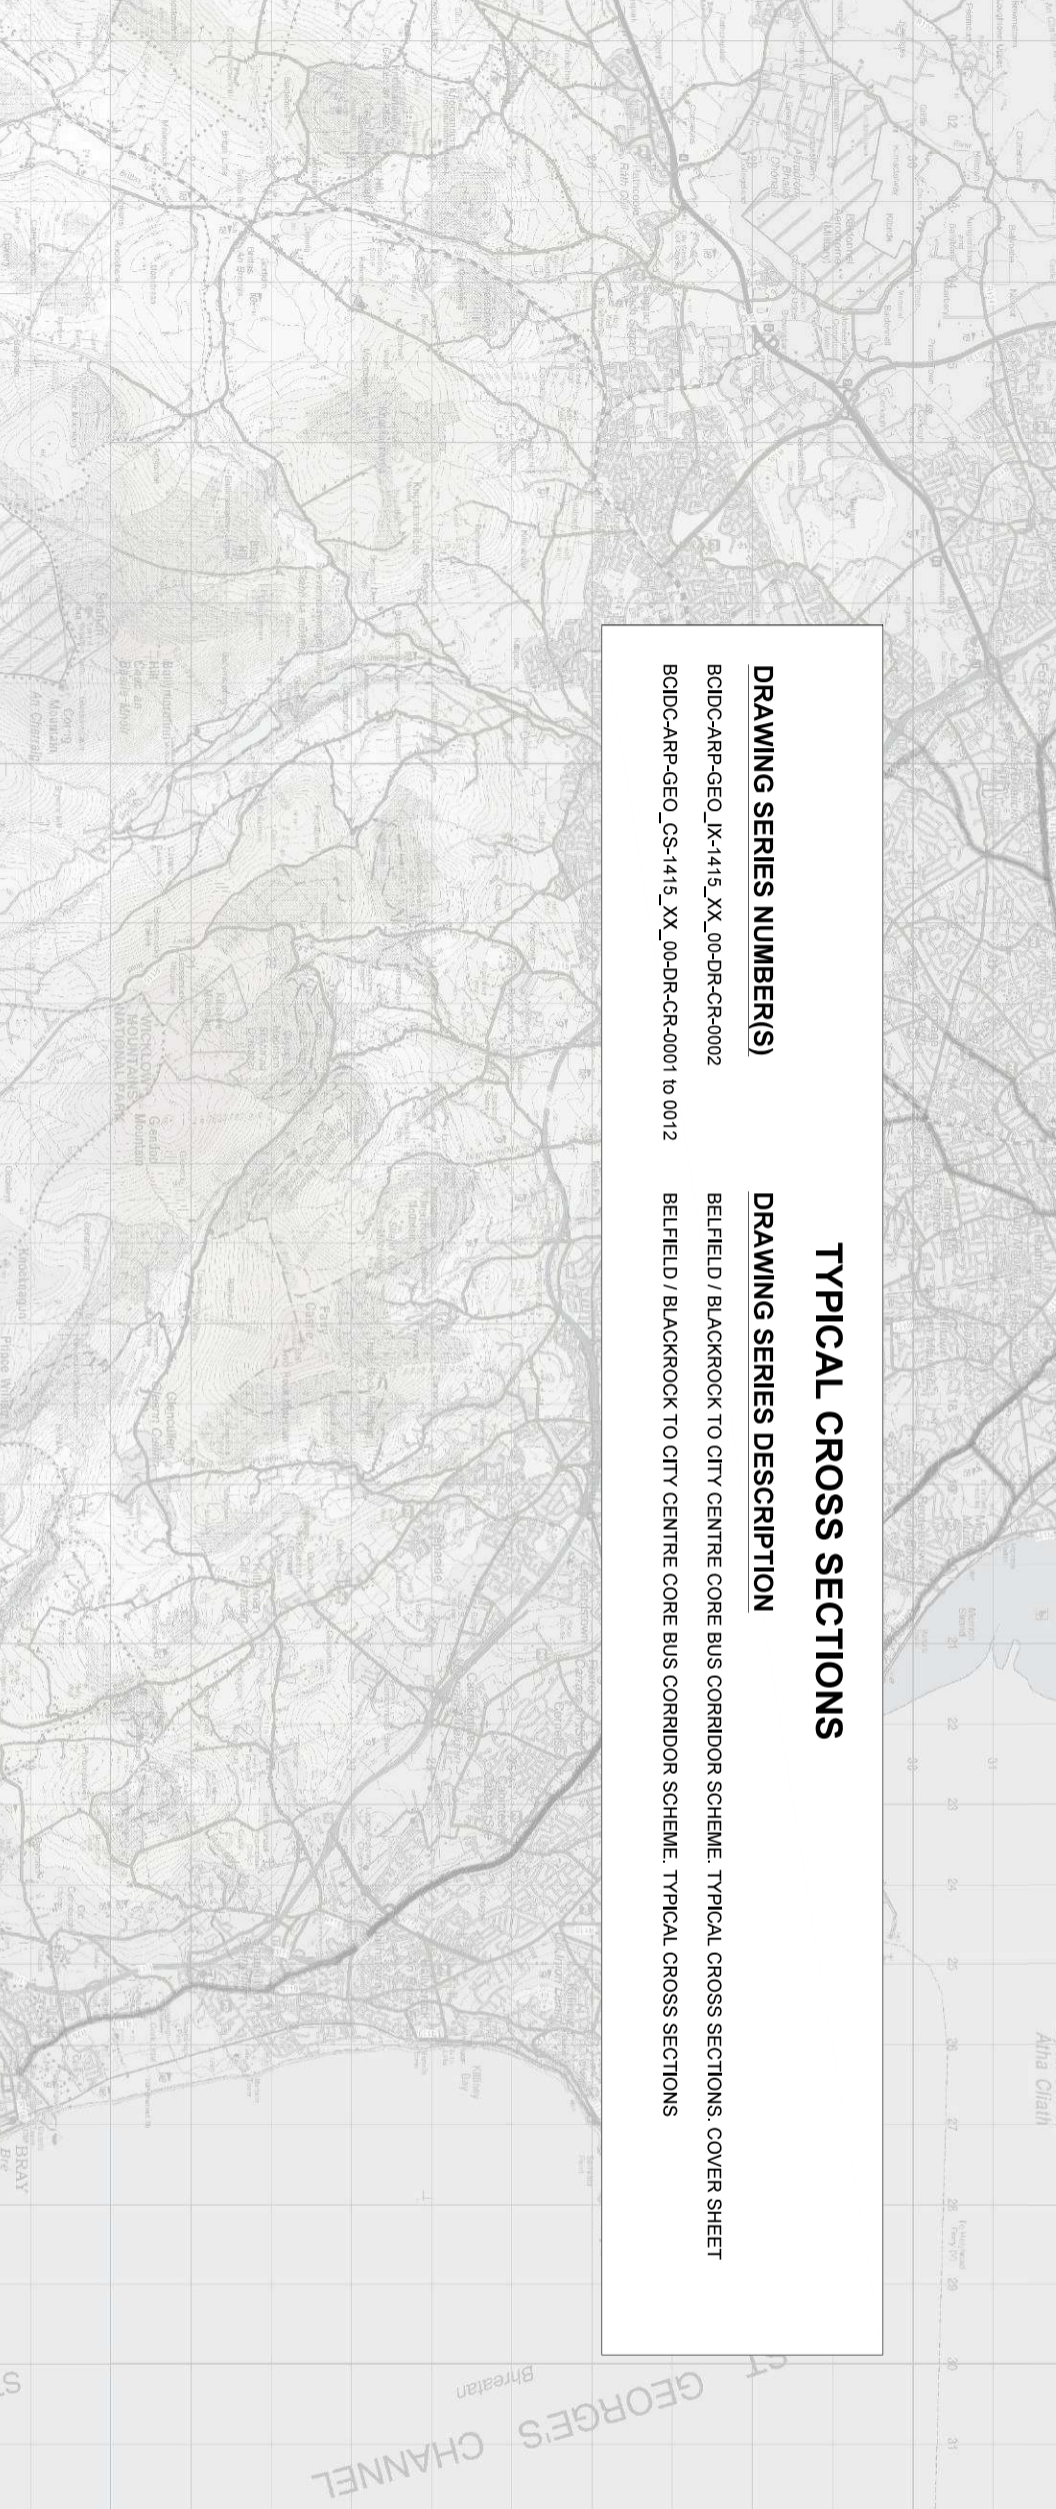


Project Ireland 2040 Building Ireland's Future

Rev	Date	Dm	Chkd	App'd	Description
M01	04/03/2022	BM	BB	NH	ISSUE FOR PHASE 4 PLANNING

Client	Engineering Designer
 Údarás Náisiúnta Iompair National Transport Authority	 ARUP
Date: 04/03/2022 Project Code: BCIDC	Scale: N/A @ A1 N/A @ A3 Originator Code: APP QMS Code: 288401-00
Programme Title	Drawing Title
BUSCONNECTS DUBLIN CORE BUS CORRIDORS INFRASTRUCTURE WORKS	BELFIELD / BLACKROCK TO CITY CENTRE CORE BUS CORRIDOR SCHEME TYPICAL CROSS SECTIONS COVER SHEET
Drawing File Name: BCIDC-ARP-GEO_IX-1415_XX_00-DR-CR-0002	Sheet Number: 01 of 01
Status: A	Rev: M01

DO NOT SCALE USE FIGURED DIMENSIONS ONLY

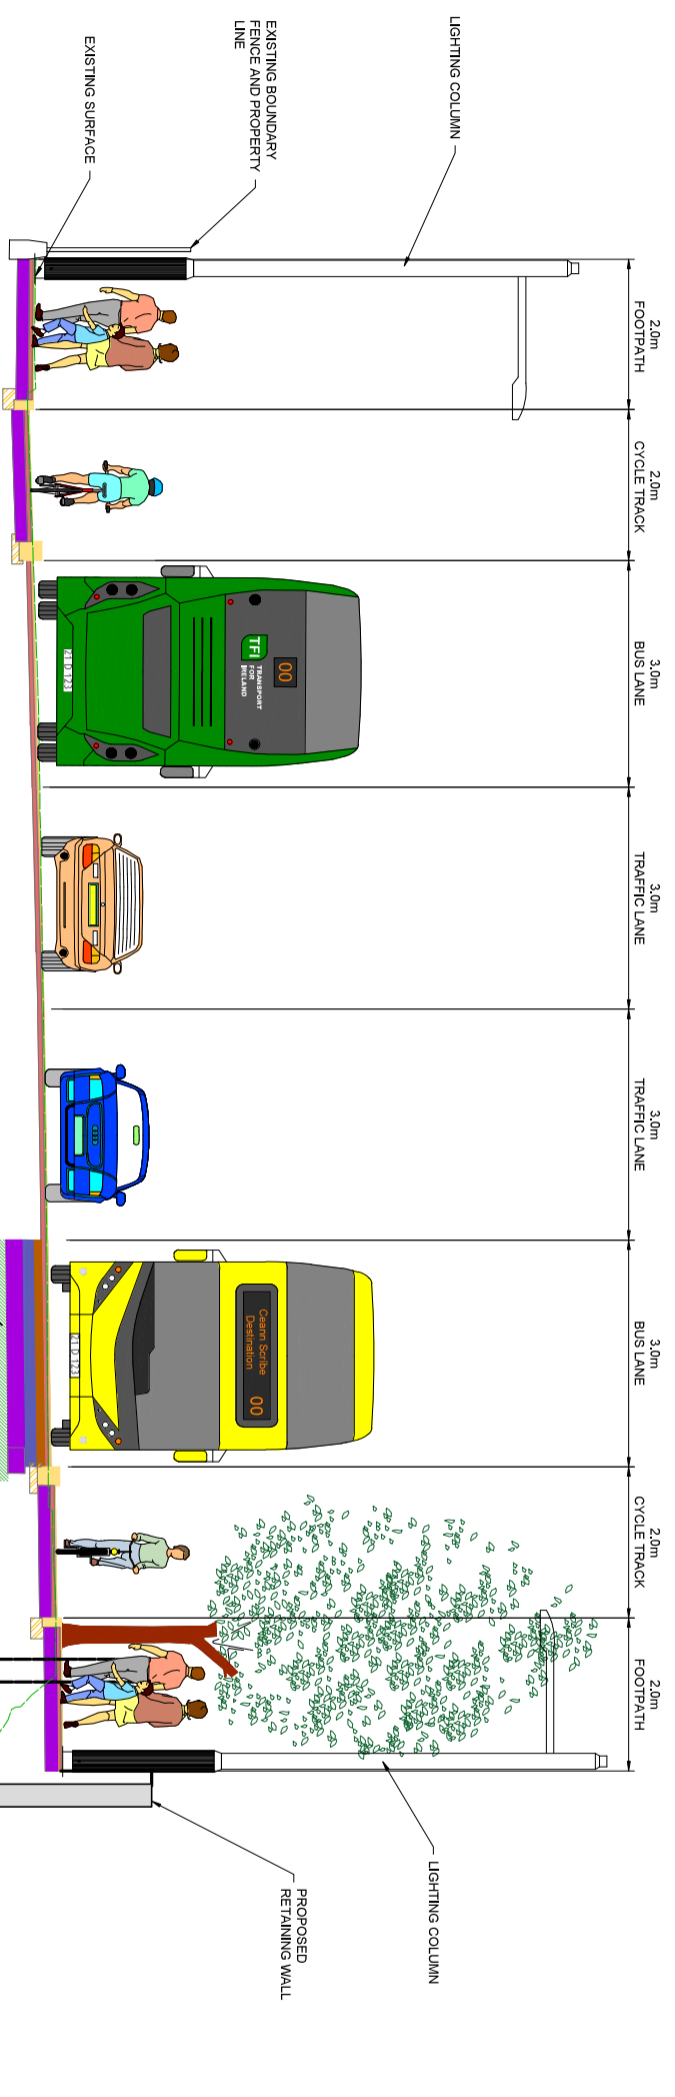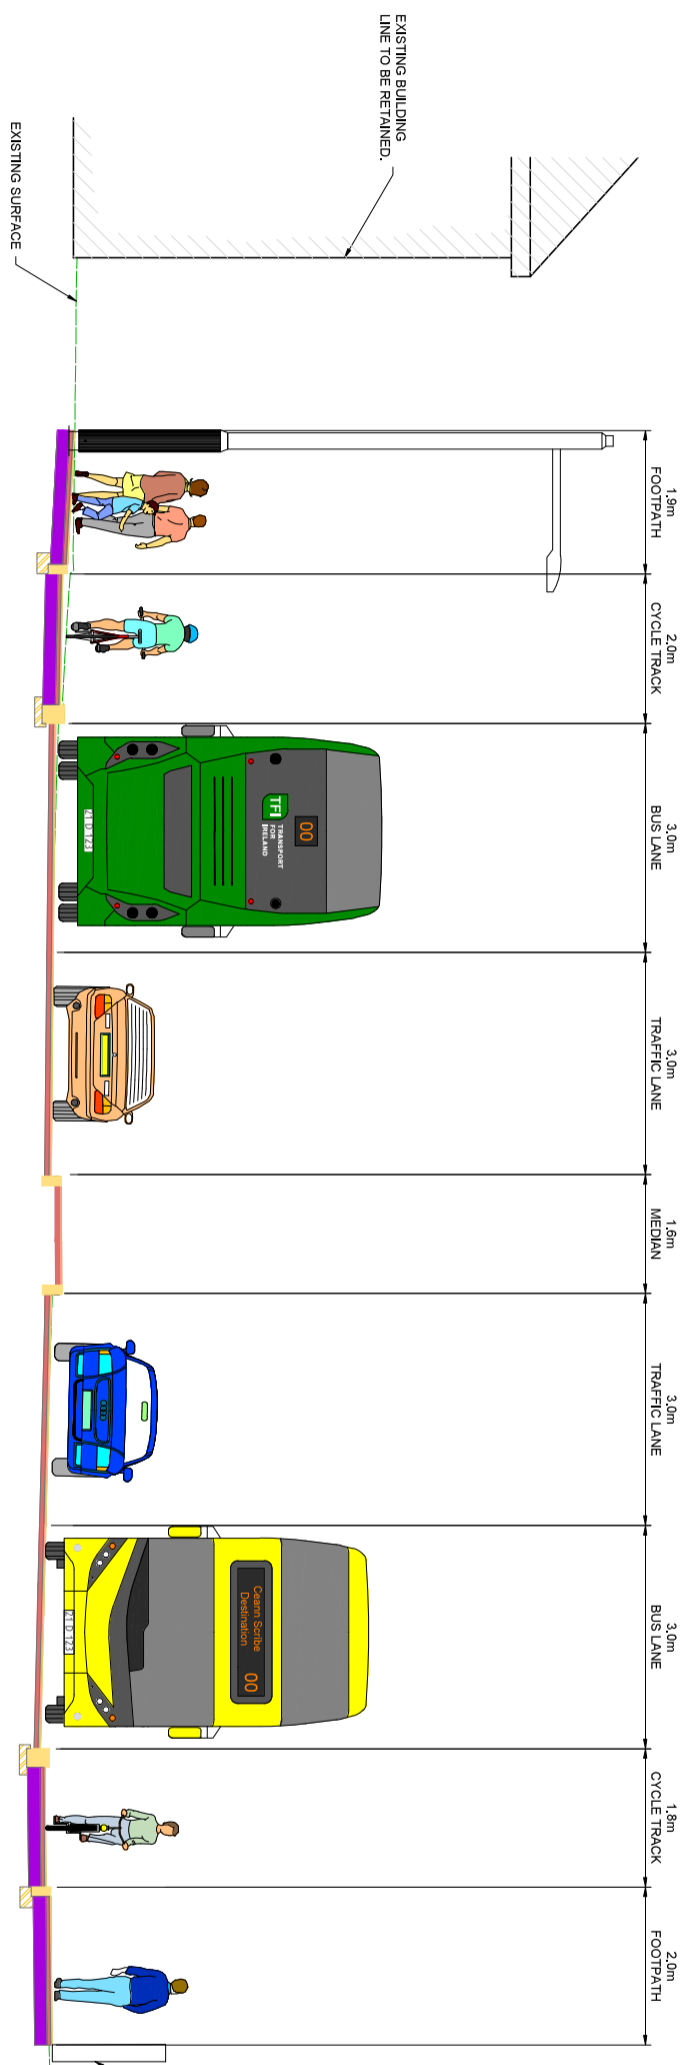

- NOTES:**
- FOR SECTION LOCATIONS SEE DRAWINGS SERIES GEO_GA
 - THE BOUNDARY TREATMENT SHOWN IS INDICATIVE ONLY.
 - THE PROPOSED PAVEMENT CONSTRUCTION IS INDICATIVE ONLY.
 - THE LOCATION AND HEIGHTS OF TREES ARE INDICATIVE ONLY. FURTHER DETAILS ARE SHOWN ON LANDSCAPING DRAWINGS SERIES
 - THE LOCATION, HEIGHT AND TYPE OF ALL LIGHTING COLUMNS ARE INDICATIVE ONLY. FOR INDICATIVE LOCATIONS REFER TO LIGHTING DRAWINGS SERIES LIT_RL
 - FOR DETAILS OF PROPOSED RETAINING WALLS REFER TO DRAWINGS SERIES STR_PWL
 - THE EXISTING SURFACE REPRESENTS THE TOPOGRAPHICAL SURVEY INFORMATION RECEIVED FROM NTA, WHICH HAS BEEN USED TO INFORM THE DESIGN OF THE SCHEME.

Disclaimer: Transport Authority (NTA), 2022. This drawing is confidential and the copyright in it is owned by NTA. This drawing must not be either passed, copied or otherwise reproduced in any form or by any means without the prior permission of NTA.

This drawing is to be used for the design element identified in the notes only. The drawing is to be read in conjunction with all other relevant design drawings.

NTA is not responsible for any errors or omissions in this drawing. The drawing is to be read in conjunction with all other relevant design drawings.

NTA is not responsible for any errors or omissions in this drawing. The drawing is to be read in conjunction with all other relevant design drawings.

NTA is not responsible for any errors or omissions in this drawing. The drawing is to be read in conjunction with all other relevant design drawings.

Project Ireland 2040
 Building Ireland's Future

Rev	Date	Drn	Chkd	App'd	Description
M01	04/03/2022	BM	BB	NH	ISSUE FOR PHASE 4 PLANNING

Client
 NTA
 Udaras Maitlandia Iompair
 National Transport Authority

Engineering Designer
 ARUP

Programme Title
 BUSCONNECTS DUBLIN
 CORE BUS CORRIDORS INFRASTRUCTURE WORKS

Drawing Title
 BELFIELD / BLACKROCK TO CITY CENTRE CORE BUS CORRIDOR SCHEME
 TYPICAL CROSS SECTIONS


Drawing File Name
 BCIDC-ARP-GEO_CS-1415_XX_00-DR-CR-0002

Sheet Number
 02 of 12


Status
 A

Rev
 M01

DO NOT SCALE USE FIGURED DIMENSIONS ONLY

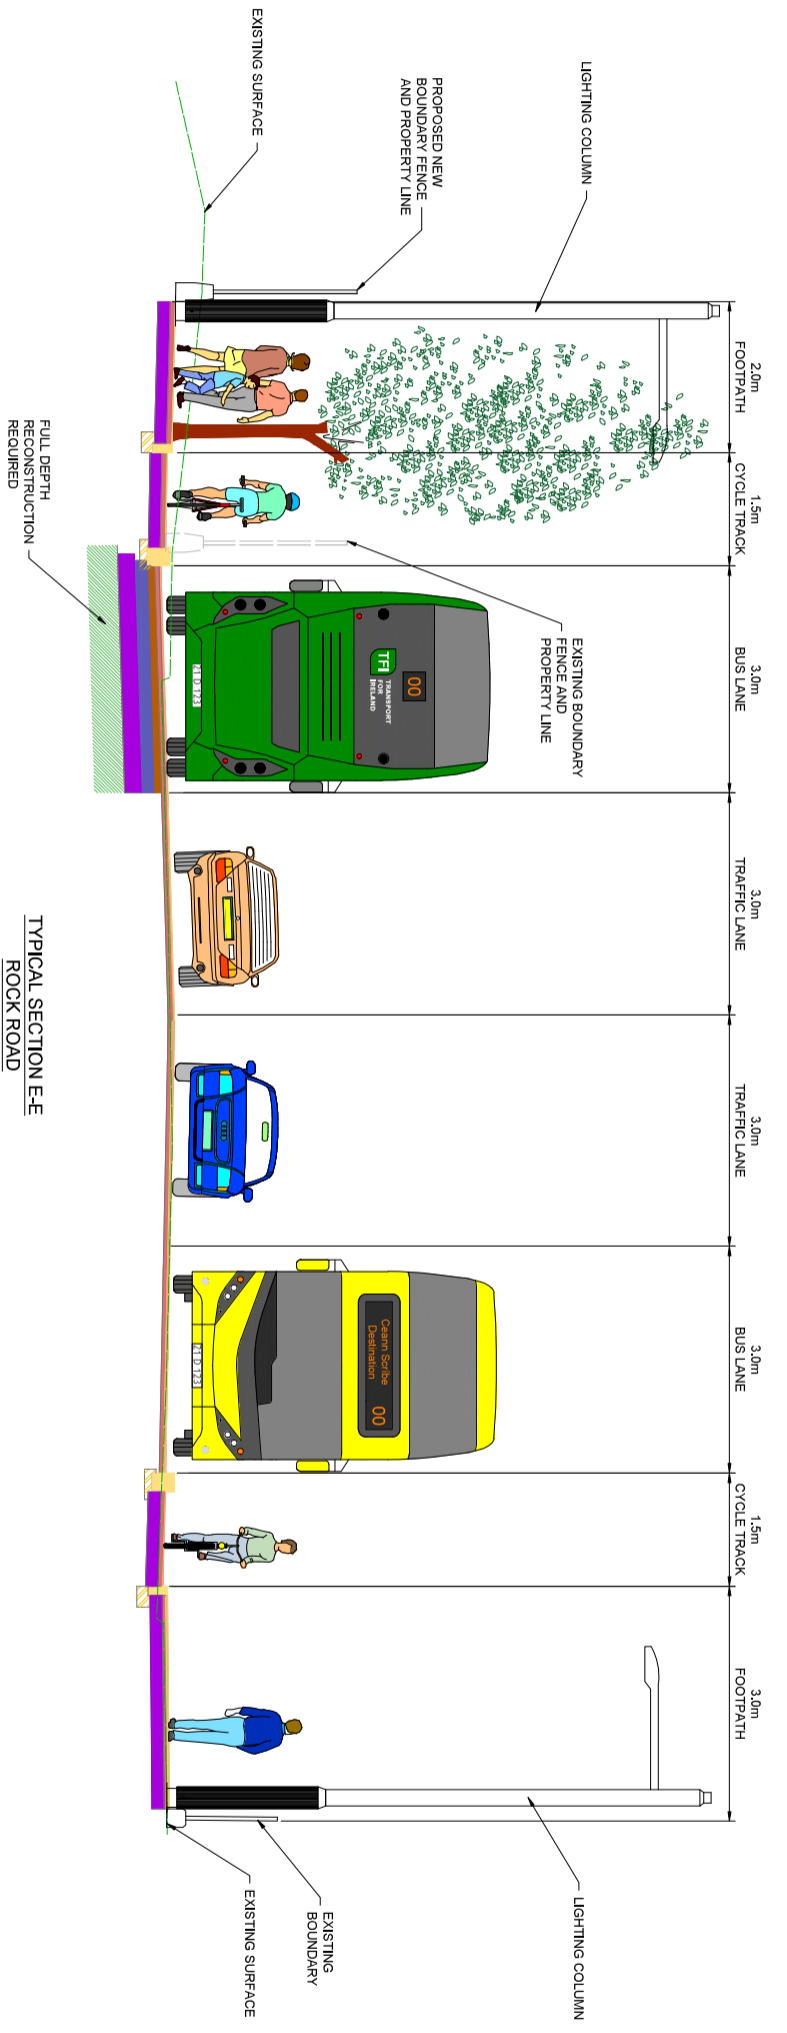

LOCATED ON GA SHEET 05
DRAWING REF: BCIDC-ARP-GEO_GA-1415_XX_01-DR-CR-0005

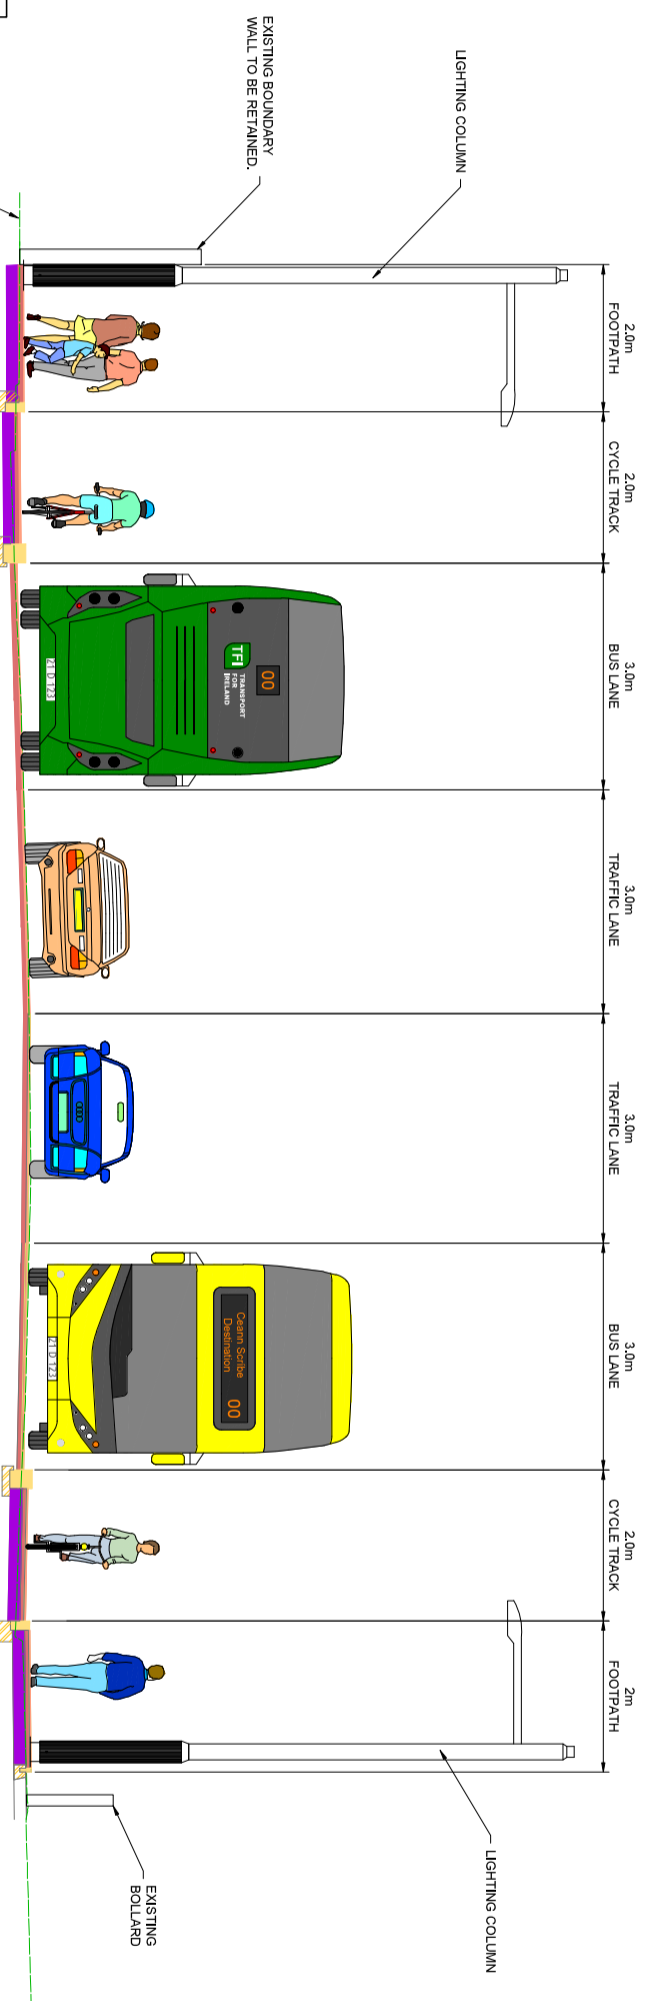

LOCATED ON GA SHEET 06
DRAWING REF: BCIDC-ARP-GEO_GA-1415_XX_01-DR-CR-0006

- NOTES:**
- FOR SECTION LOCATIONS SEE DRAWINGS SERIES GEO_GA
 - THE BOUNDARY TREATMENT SHOWN IS INDICATIVE ONLY.
 - THE PROPOSED PAVEMENT CONSTRUCTION IS INDICATIVE ONLY.
 - THE LOCATION AND HEIGHTS OF TREES ARE INDICATIVE ONLY. FURTHER DETAILS ARE SHOWN ON LANDSCAPING DRAWINGS SERIES
 - THE LOCATION, HEIGHT AND TYPE OF ALL LIGHTING COLUMNS ARE INDICATIVE ONLY. FOR INDICATIVE LOCATIONS REFER TO LIGHTING DRAWINGS SERIES LHT_RL
 - FOR DETAILS OF PROPOSED RETAINING WALLS REFER TO DRAWINGS SERIES STR_PWL
 - THE EXISTING SURFACE REPRESENTS THE TOPOGRAPHICAL SURVEY INFORMATION RECEIVED FROM NTA, WHICH HAS BEEN USED TO INFORM THE DESIGN OF THE SCHEME.

3. The drawing is to be used for the design of the scheme identified in the project. It is not to be used for any other purpose without the prior permission of NTA. The drawing is to be read in conjunction with all other relevant design drawings.

4. The drawing is to be read in conjunction with all other relevant design drawings.

Rev	Date	Dim	Chkd	App'd	Description
M01	04/03/2022	BM	BB	NH	ISSUE FOR PHASE 4 PLANNING


<p>NTA Udaras Mairiána Iompair National Transport Authority</p>		<p>ARUP</p>	
Date	04/03/2022	Scale	1:50 @ A1 1:100 @ A3
Project Code	BCIDC	Originator Code	ARP
Client	NTA	Engineering Designer	ARUP
Project Code	BCIDC	Drawn	BM
Originator Code	ARP	Checked	BB
Client	NTA	Approved	NH
Project Code	BCIDC	QA/QS Code	268401-00

<p>Programme Title</p> <p>BUSCONNECTS DUBLIN</p>		<p>Project Title</p> <p>CORE BUS CORRIDORS INFRASTRUCTURE WORKS</p>	
<p>Drawing Title</p> <p>BELFIELD / BLACKROCK TO CITY CENTRE CORE BUS CORRIDOR SCHEME</p>		<p>Drawing File Name</p> <p>BCIDC-ARP-GEO_CS-1415_XX_00-DR-CR-0003</p>	
<p>Sheet Number</p> <p>03 of 12</p>		<p>Status</p> <p>A</p>	
<p>Rev</p> <p>M01</p>		<p>Rev</p> <p>M01</p>	

DO NOT SCALE USE FIGURED DIMENSIONS ONLY

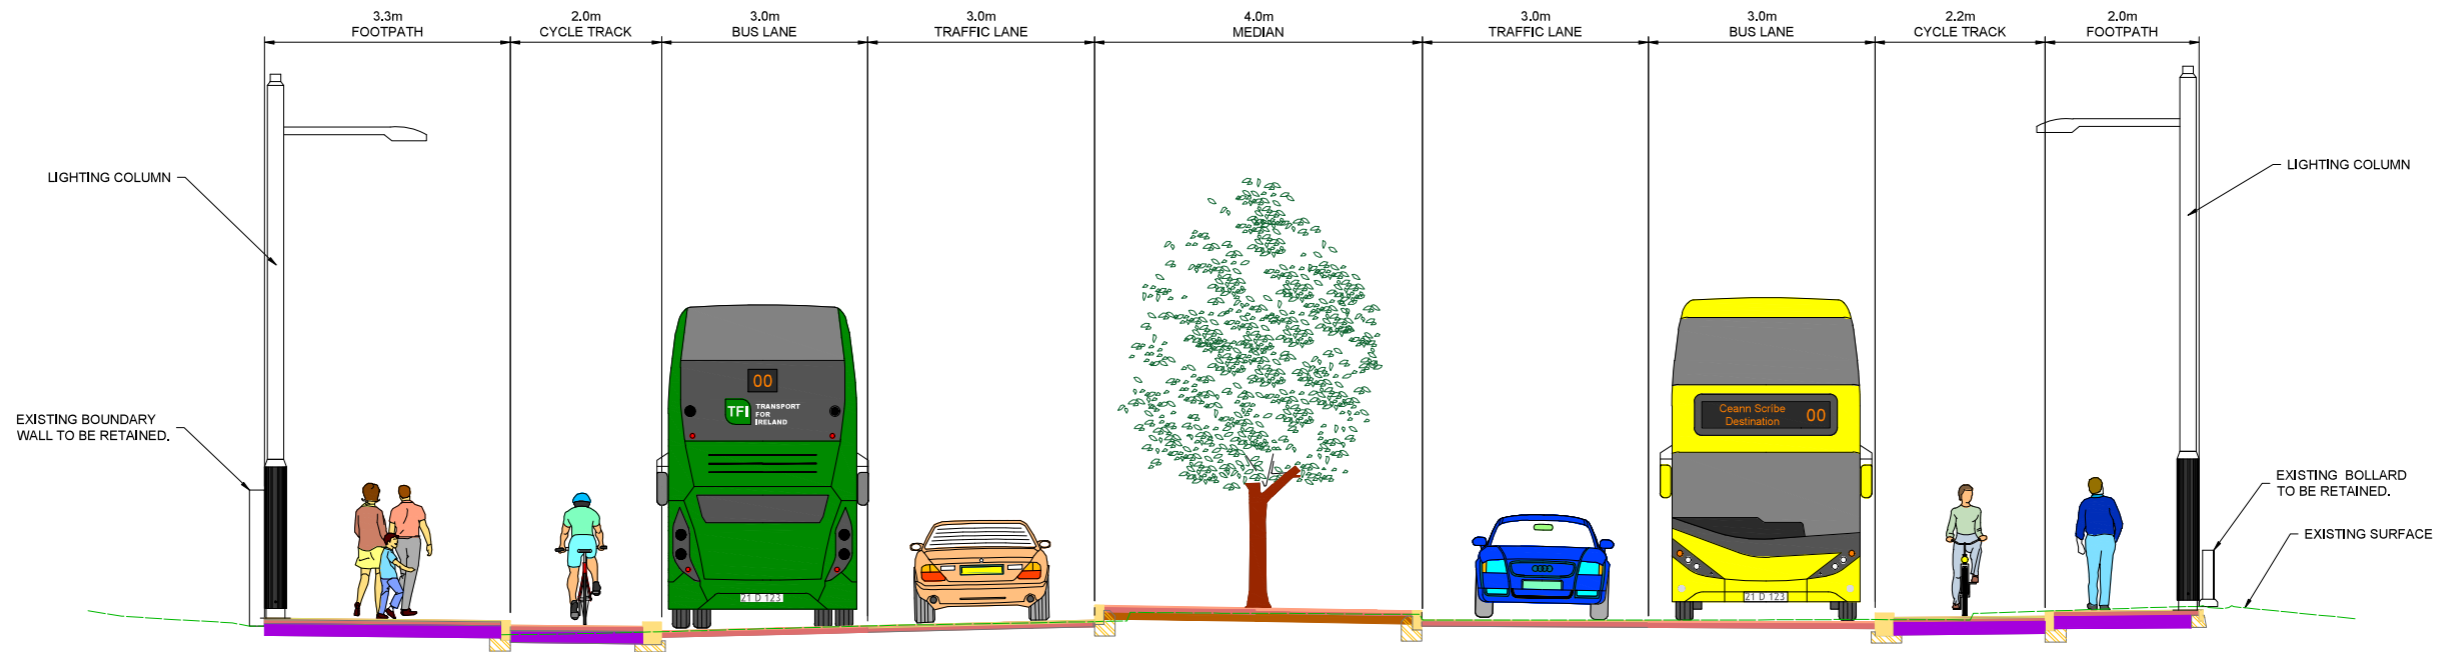

TYPICAL SECTION G-G
ROCK ROAD
LOCATED ON GA SHEET 07
DRAWING REF: BCIDC-ARP-GEO_GA-1415_XX_01-DR-CR-0007

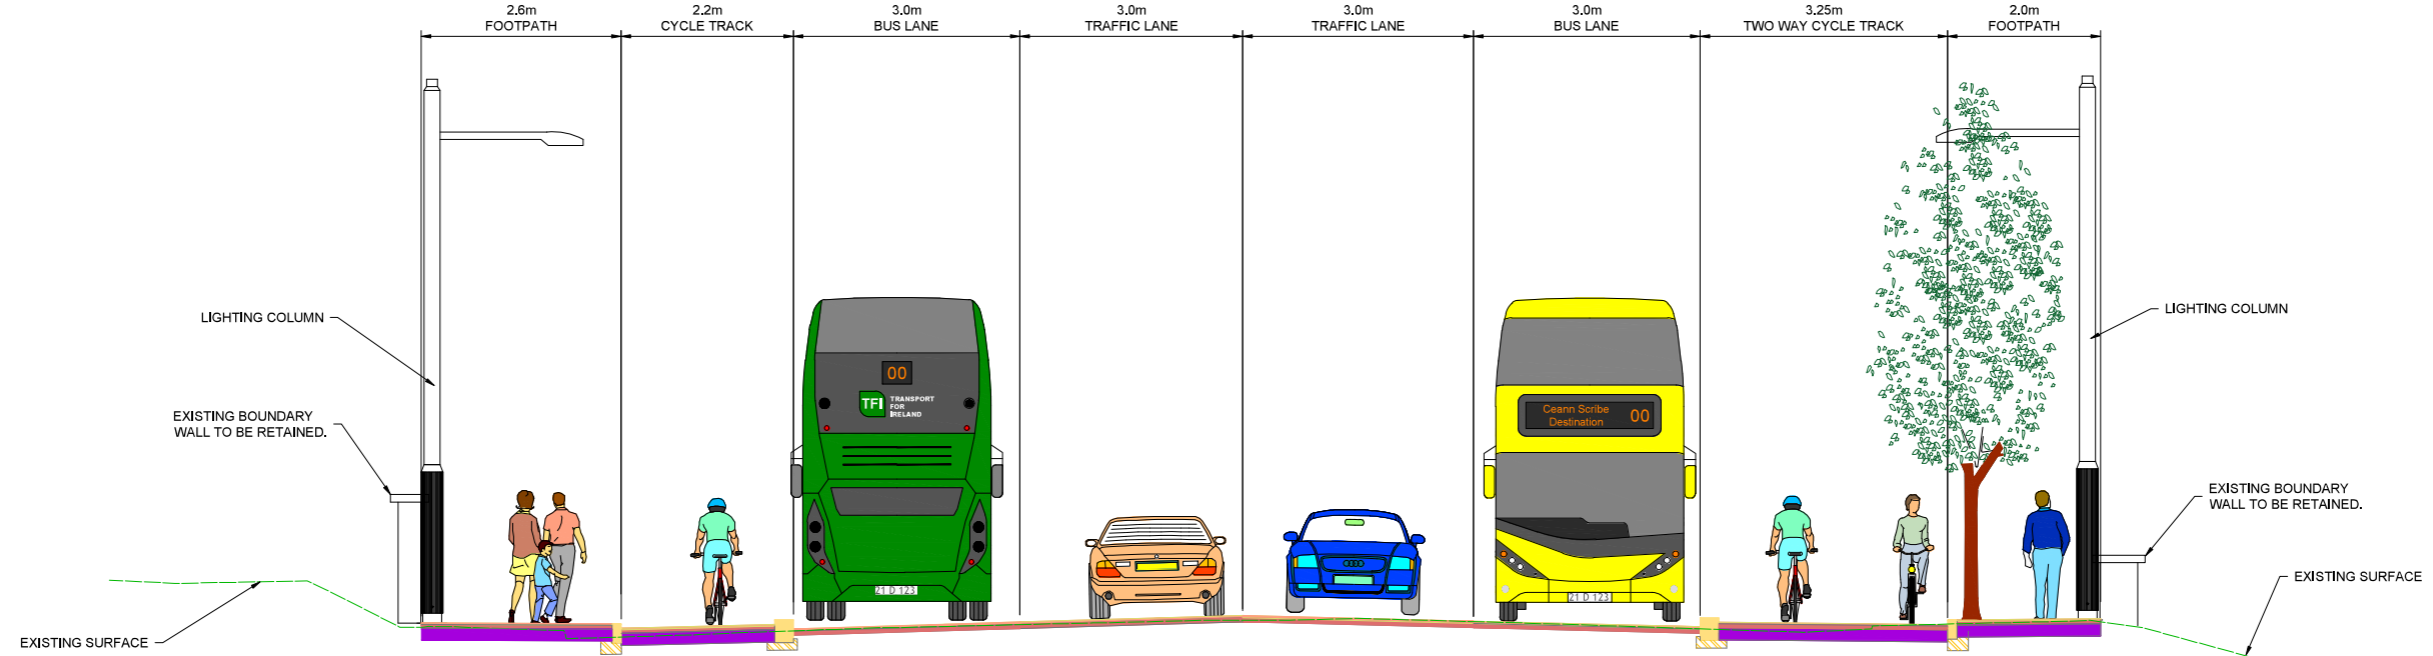

TYPICAL SECTION H-H
ROCK ROAD
LOCATED ON GA SHEET 08
DRAWING REF: BCIDC-ARP-GEO_GA-1415_XX_01-DR-CR-0008

NOTES:

- FOR SECTION LOCATIONS SEE DRAWINGS SERIES GEO_GA
- THE BOUNDARY TREATMENT SHOWN IS INDICATIVE ONLY.
- THE PROPOSED PAVEMENT CONSTRUCTION IS INDICATIVE ONLY.
- THE LOCATION AND HEIGHTS OF TREES ARE INDICATIVE ONLY. FURTHER DETAILS ARE SHOWN ON LANDSCAPING DRAWINGS SERIES ENV_LLA.
- THE LOCATION, HEIGHT AND TYPE OF ALL LIGHTING COLUMNS ARE INDICATIVE ONLY. FOR INDICATIVE LOCATIONS REFER TO LIGHTING DRAWINGS SERIES LHT_RL.
- FOR DETAILS OF PROPOSED RETAINING WALLS, REFER TO DRAWINGS SERIES STR_RW.
- THE EXISTING SURFACE REPRESENTS THE TOPOGRAPHICAL SURVEY INFORMATION RECEIVED FROM NTA, WHICH HAS BEEN USED TO INFORM THE DESIGN OF THE SCHEME.

Disclaimer
 a. © National Transport Authority (NTA) 2022. This drawing is confidential and the copyright in it is owned by NTA. This drawing must not be either loaned, copied or otherwise reproduced in whole or in part or used for any purpose without the prior permission of NTA.
 b. This drawing is to be used for the design element identified in the title block. Other information shown is to be considered indicative only. The drawing is to be read in conjunction with all other relevant design drawings.
 c. C.S. data used for plans are printed under © Ordnance Survey Ireland Government of Ireland. All rights reserved. Licence Number 2022/OS_WMA_180 National Transport Authority. All elevations are in metres and relate to OSI Geoid Model (OSGM15) Mean Head. All Co-ordinates are in Irish Transverse Mercator Grid (ITM) as defined by OSI active local GPS station.
 d. Information concerning the position of apparatus shown on this drawing is based on drawings supplied by the utility owners and/or the utility works contractor, whilst every care has been taken in the preparation of this drawing, positions should be taken as approximate and are intended for general guidance only and no representation is made by the NTA as to the accuracy, completeness, sufficiency or otherwise of this drawing and the position of the apparatus. The information contained herein does not purport to be comprehensive or final as the apparatus is subject to being altered and/or superseded. Recipients should not rely on this information. Any liabilities are hereby expressly disclaimed.
 e. The information contained herein has been provided by the NTA but does not purport to be comprehensive or final. Recipients should not rely on the information. Neither the NTA nor any of its directors, officers, employees, agents, stakeholders or advisers make any representation or warranty as to, or accept any liability or responsibility in relation to, the adequacy, accuracy, reasonableness or completeness of the information provided as part of this document or any matter on which the information is based (including but not limited to loss or damage arising as a result of reliance by recipients on the information or any part of it. Any liabilities are hereby expressly disclaimed.




Rev	Date	Drn	Chk'd	App'd	Description
M01	04/03/2022	BM	BB	NH	ISSUE FOR PHASE 4: PLANNING

Client NTA Údarás Náisiúnta Iompair National Transport Authority		Engineering Designer ARUP		
Date 04/03/2022	Scale 1:50 @ A1 1:100 @ A3	Drawn BM	Checked BB	Approved NH
Project Code BCIDC	Originator Code ARP	QMS Code 268401-00		

Programme Title BUSCONNECTS DUBLIN CORE BUS CORRIDORS INFRASTRUCTURE WORKS			
Drawing Title BELFIELD / BLACKROCK TO CITY CENTRE CORE BUS CORRIDOR SCHEME TYPICAL CROSS SECTIONS			
Drawing File Name BCIDC-ARP-GEO_CS-1415_XX_00-DR-CR-0004	Sheet Number 04 of 12	Status A	Rev M01


DO NOT SCALE USE FIGURED DIMENSIONS ONLY

\\global\europa\Dublin\Joos\268600\0268401-00\4. Internal\4-02 Drawings\4-02 BCIDC\BCIDC-ARP-GEO_CS-1415_XX_00-DR-CR-0001.dwg

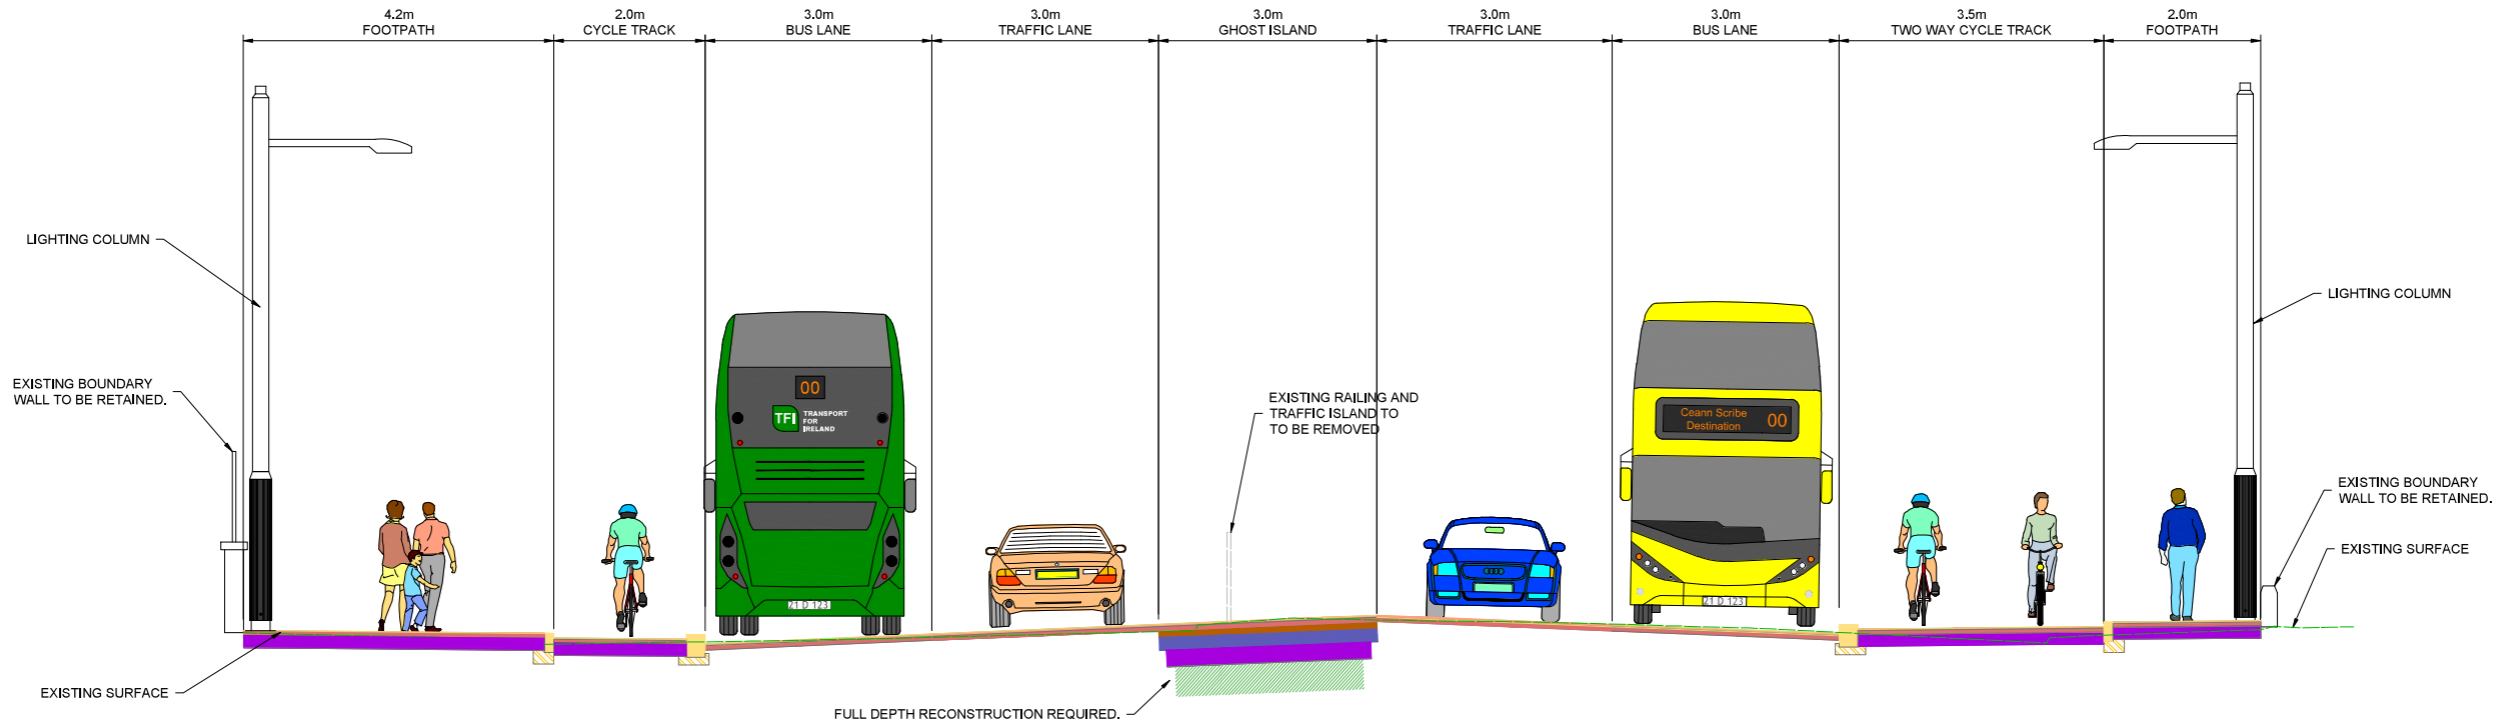

TYPICAL SECTION I-I
MERRION ROAD

LOCATED ON GA SHEET 09
DRAWING REF: BCIDC-ARP-GEO_GA-1415_XX_01-DR-CR-0009

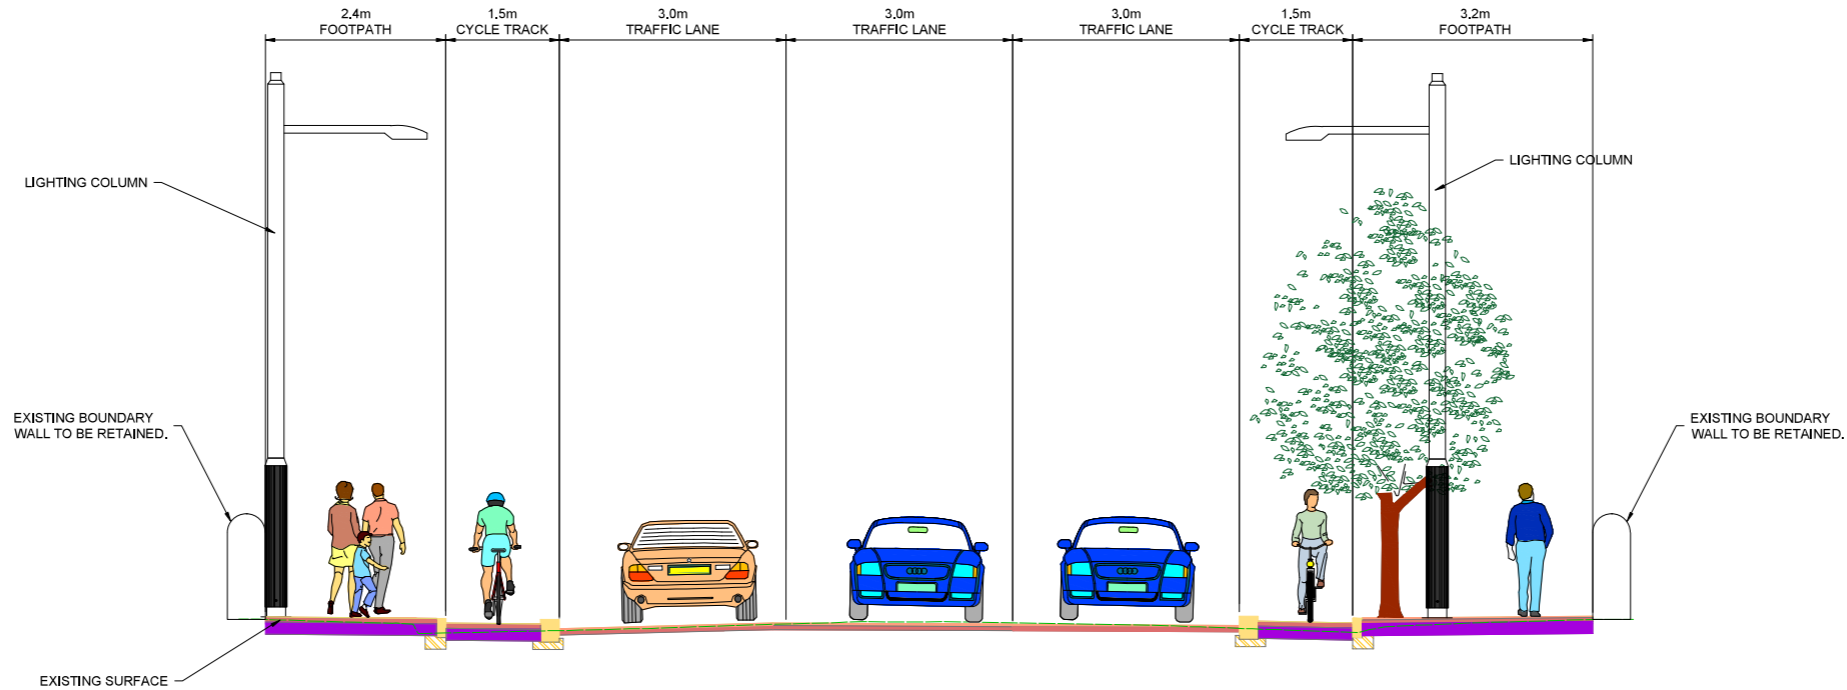

TYPICAL SECTION J-J
MERRION ROAD

LOCATED ON GA SHEET 10
DRAWING REF: BCIDC-ARP-GEO_GA-1415_XX_01-DR-CR-0010

NOTES:

- FOR SECTION LOCATIONS SEE DRAWINGS SERIES GEO_GA
- THE BOUNDARY TREATMENT SHOWN IS INDICATIVE ONLY.
- THE PROPOSED PAVEMENT CONSTRUCTION IS INDICATIVE ONLY.
- THE LOCATION AND HEIGHTS OF TREES ARE INDICATIVE ONLY. FURTHER DETAILS ARE SHOWN ON LANDSCAPING DRAWINGS SERIES ENV_LLA.
- THE LOCATION, HEIGHT AND TYPE OF ALL LIGHTING COLUMNS ARE INDICATIVE ONLY. FOR INDICATIVE LOCATIONS REFER TO LIGHTING DRAWINGS SERIES LHT_RL.
- FOR DETAILS OF PROPOSED RETAINING WALLS, REFER TO DRAWINGS SERIES STR_RW.
- THE EXISTING SURFACE REPRESENTS THE TOPOGRAPHICAL SURVEY INFORMATION RECEIVED FROM NTA, WHICH HAS BEEN USED TO INFORM THE DESIGN OF THE SCHEME.

Disclaimer
 a. © National Transport Authority (NTA) 2022. This drawing is confidential and the copyright in it is owned by NTA. This drawing must not be either loaned, copied or otherwise reproduced in whole or in part or used for any purpose without the prior permission of NTA.
 b. This drawing is to be used for the design element identified in the title block. Other information shown is to be considered indicative only. The drawing is to be read in conjunction with all other relevant design drawings.
 c. O.S. data used for plans are printed under © Ordnance Survey Ireland Government of Ireland. All rights reserved. Licence Number 2022/OS_WMA_180 National Transport Authority. All elevations are in metres and relate to OSI Geoid Model (OSGM15) Mean Sea. All Co-ordinates are in Irish Transverse Mercator Grid (ITM) as defined by OSI active local GPS station.
 d. Information concerning the position of apparatus shown on this drawing is based on drawings supplied by the utility owners and/or the utility works contractor, whilst every care has been taken in the preparation of this drawing, positions should be taken as approximate and are intended for general guidance only and no representation is made by the NTA as to the accuracy, completeness, sufficiency or otherwise of this drawing and the position of the apparatus. The information contained herein does not purport to be comprehensive or final as the apparatus is subject to being altered and/or superceded. Recipients should not rely on this information. Any liabilities are hereby expressly disclaimed.
 e. The information contained herein has been provided by the NTA but does not purport to be comprehensive or final. Recipients should not rely on the information. Neither the NTA nor any of its directors, officers, employees, agents, stakeholders or advisers make any representation or warranty as to, or accept any liability or responsibility in relation to, the adequacy, accuracy, reasonableness or completeness of the information provided as part of this document or any matter on which the information is based (including but not limited to loss or damage arising as a result of reliance by recipients on the information or any part of it. Any liabilities are hereby expressly disclaimed.





Rev	Date	Drn	Chk'd	App'd	Description
M01	04/03/2022	BM	BB	NH	ISSUE FOR PHASE 4: PLANNING

		Engineering Designer 		
Date	Scale	Drawn	Checked	Approved
04/03/2022	1:50 @ A1 1:100 @ A3	BM	BB	NH
Project Code	Originator Code	QMS Code		
BCIDC	ARP	268401-00		

Programme Title BUSCONNECTS DUBLIN CORE BUS CORRIDORS INFRASTRUCTURE WORKS			
Drawing Title BELFIELD / BLACKROCK TO CITY CENTRE CORE BUS CORRIDOR SCHEME TYPICAL CROSS SECTIONS			
Drawing File Name	Sheet Number	Status	Rev
BCIDC-ARP-GEO_CS-1415_XX_00-DR-CR-0005	05 of 12	A	M01

DO NOT SCALE USE FIGURED DIMENSIONS ONLY

\\global\europa\Dublin\Joos\268600\00268640-004_ Internal\4-02 Drawings\4-02 GEO\Drawings\DR\BCIDC-ARP-GEO_CS-1415_XX_00-DR-CR-0001.dwg

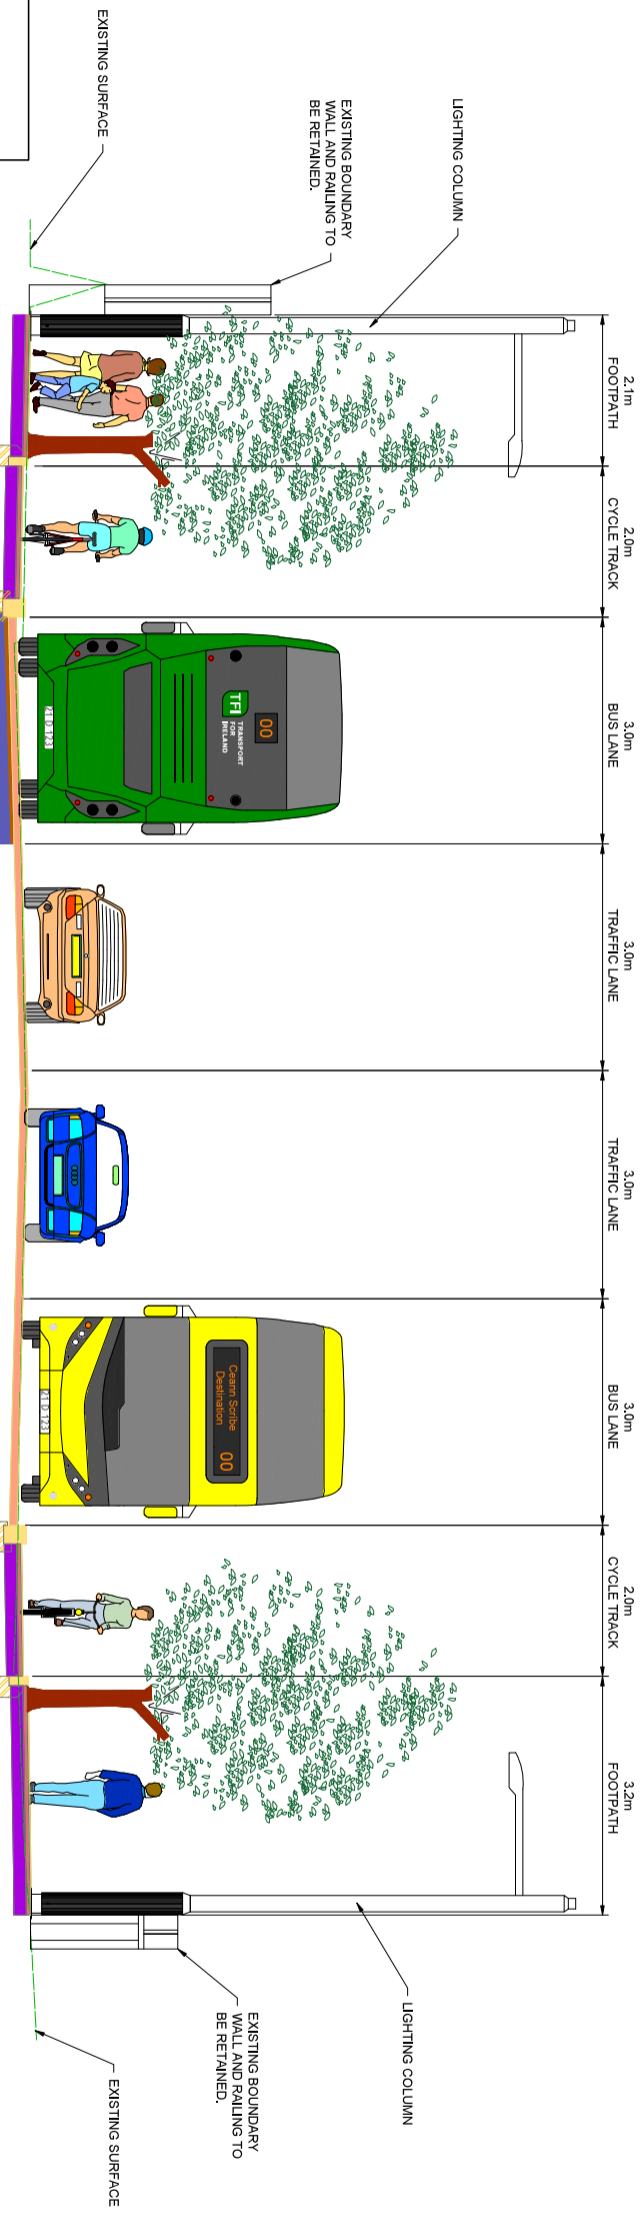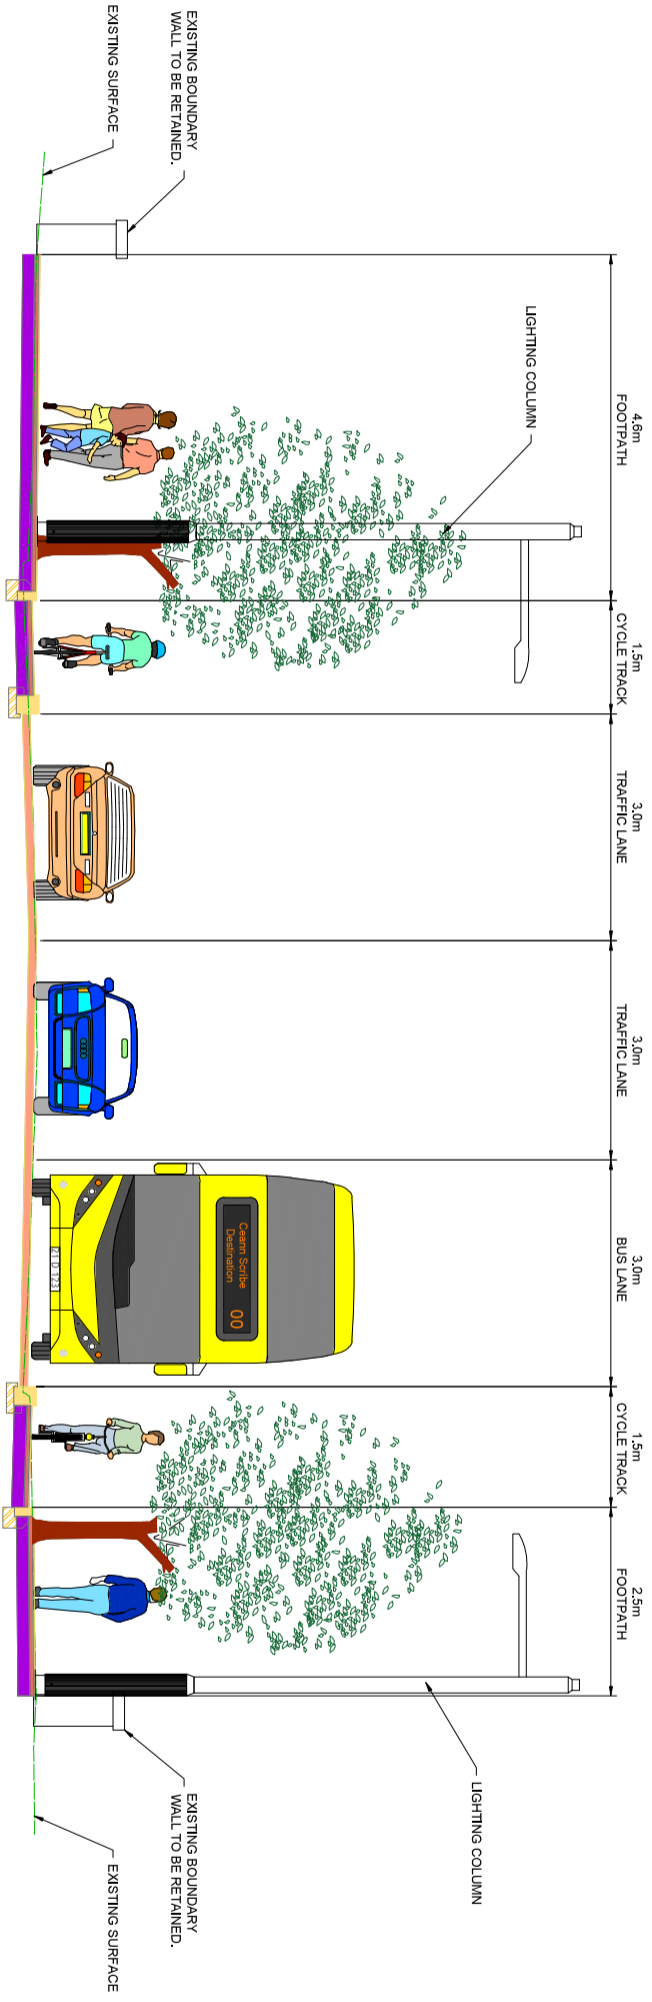

- NOTES:**
- FOR SECTION LOCATIONS SEE DRAWINGS SERIES GEO_GA
 - THE BOUNDARY TREATMENT SHOWN IS INDICATIVE ONLY.
 - THE PROPOSED PAVEMENT CONSTRUCTION IS INDICATIVE ONLY.
 - THE LOCATION AND HEIGHTS OF TREES ARE INDICATIVE ONLY. FURTHER DETAILS ARE SHOWN ON LANDSCAPING DRAWINGS SERIES
 - THE LOCATION, HEIGHT AND TYPE OF ALL LIGHTING COLUMNS ARE INDICATIVE ONLY. FOR INDICATIVE LOCATIONS REFER TO LIGHTING DRAWINGS SERIES LHT_RL
 - FOR DETAILS OF PROPOSED RETAINING WALLS REFER TO DRAWINGS SERIES STR_PWL
 - THE EXISTING SURFACE REPRESENTS THE TOPOGRAPHICAL SURVEY INFORMATION RECEIVED FROM NTA, WHICH HAS BEEN USED TO INFORM THE DESIGN OF THE SCHEME.

1. The drawing is the property of NTA. It is to be used for the purposes of the design and construction of the proposed scheme only. It is not to be used for any other purpose without the prior written consent of NTA.

2. The drawing is to be used for the design and construction of the proposed scheme only. It is not to be used for any other purpose without the prior written consent of NTA.

Information concerning the position of the proposed scheme is provided for the recipient's information only. It is not to be used for any other purpose without the prior written consent of NTA.

The information contained herein has been provided for the recipient's information only. It is not to be used for any other purpose without the prior written consent of NTA.

Information concerning the position of the proposed scheme is provided for the recipient's information only. It is not to be used for any other purpose without the prior written consent of NTA.

Rev	Date	Dim	Chkd	App'd	Description
M01	04/03/2022	BM	BB	NH	ISSUE FOR PHASE 4 PLANNING

Client
NTA
Udairas Málaithe Iompair
National Transport Authority

Engineering Designer
ARUP

Date: 04/03/2022
Scale: 1:50 @ A1
1:100 @ A3

Drawn: BM
Checked: BB
Approved: NH



Project Code: BCIDC
Originator Code: ARP
GIS Code: 268401-00

Programme Title
BUSCONNECTS DUBLIN
CORE BUS CORRIDORS INFRASTRUCTURE WORKS

Drawing Title
BELFIELD / BLACKROCK TO CITY CENTRE CORE BUS CORRIDOR SCHEME
TYPICAL CROSS SECTIONS

Drawing File Name: BCIDC-ARP-GEO_CS-1415_XX_00-DR-CR-0007

Sheet Number: 07 of 12
Status: A
Rev: M01

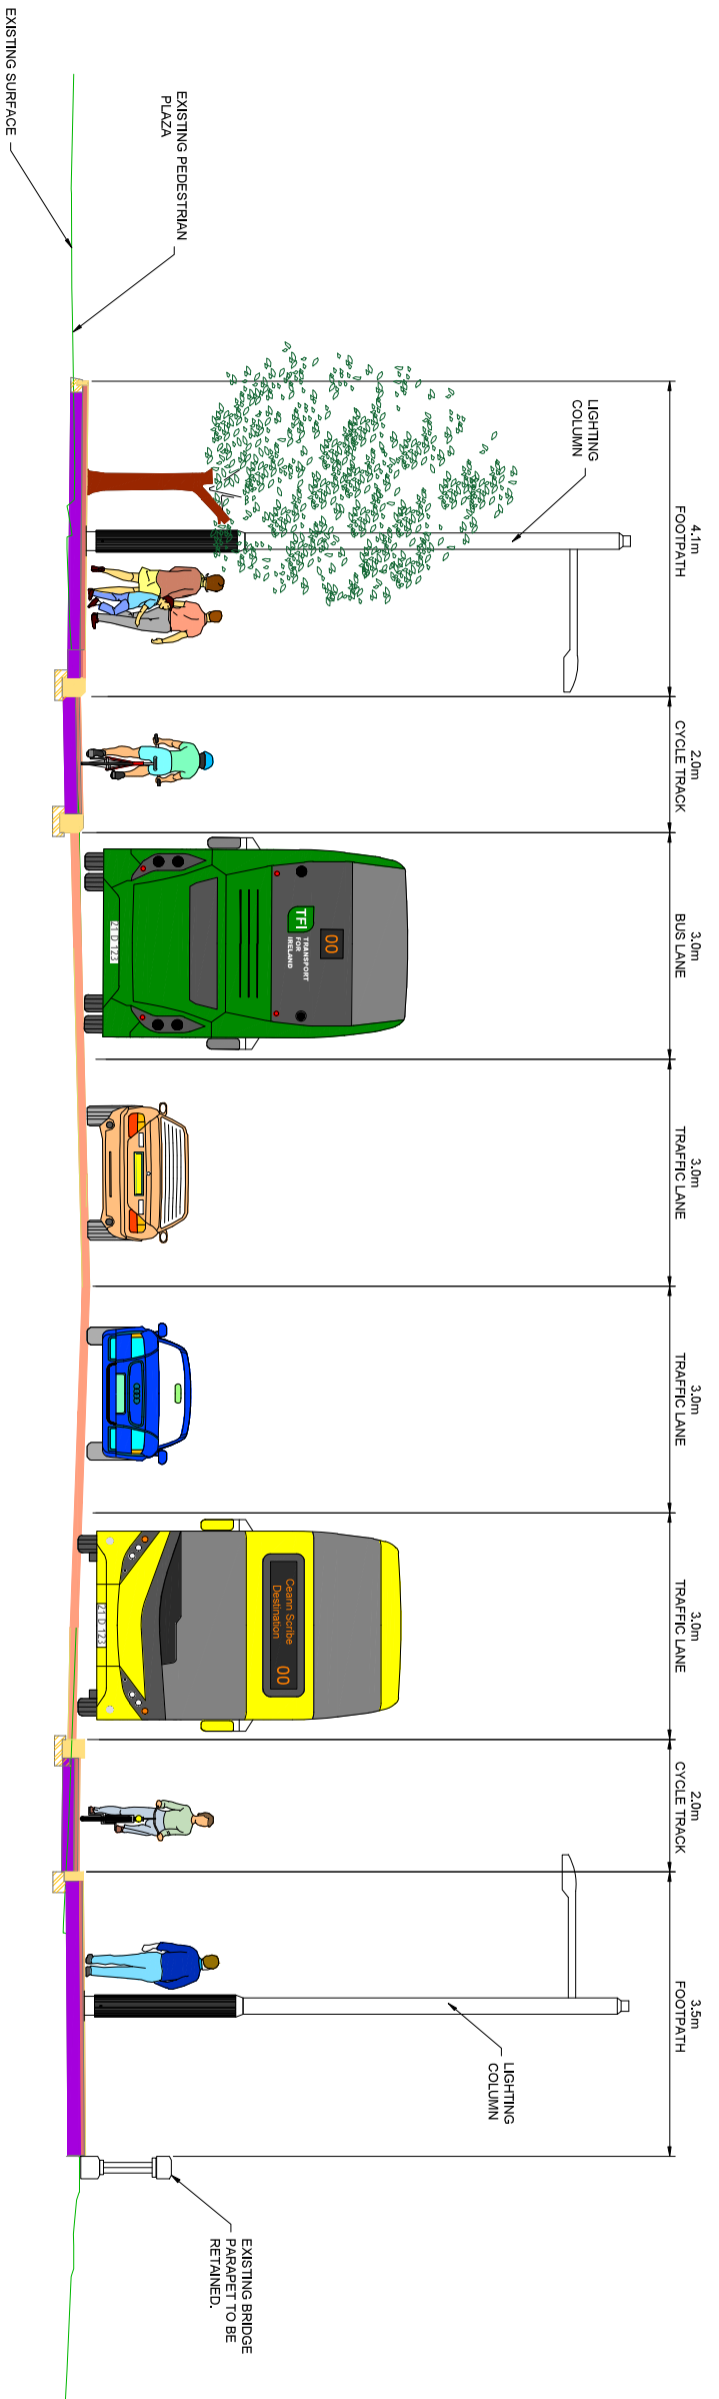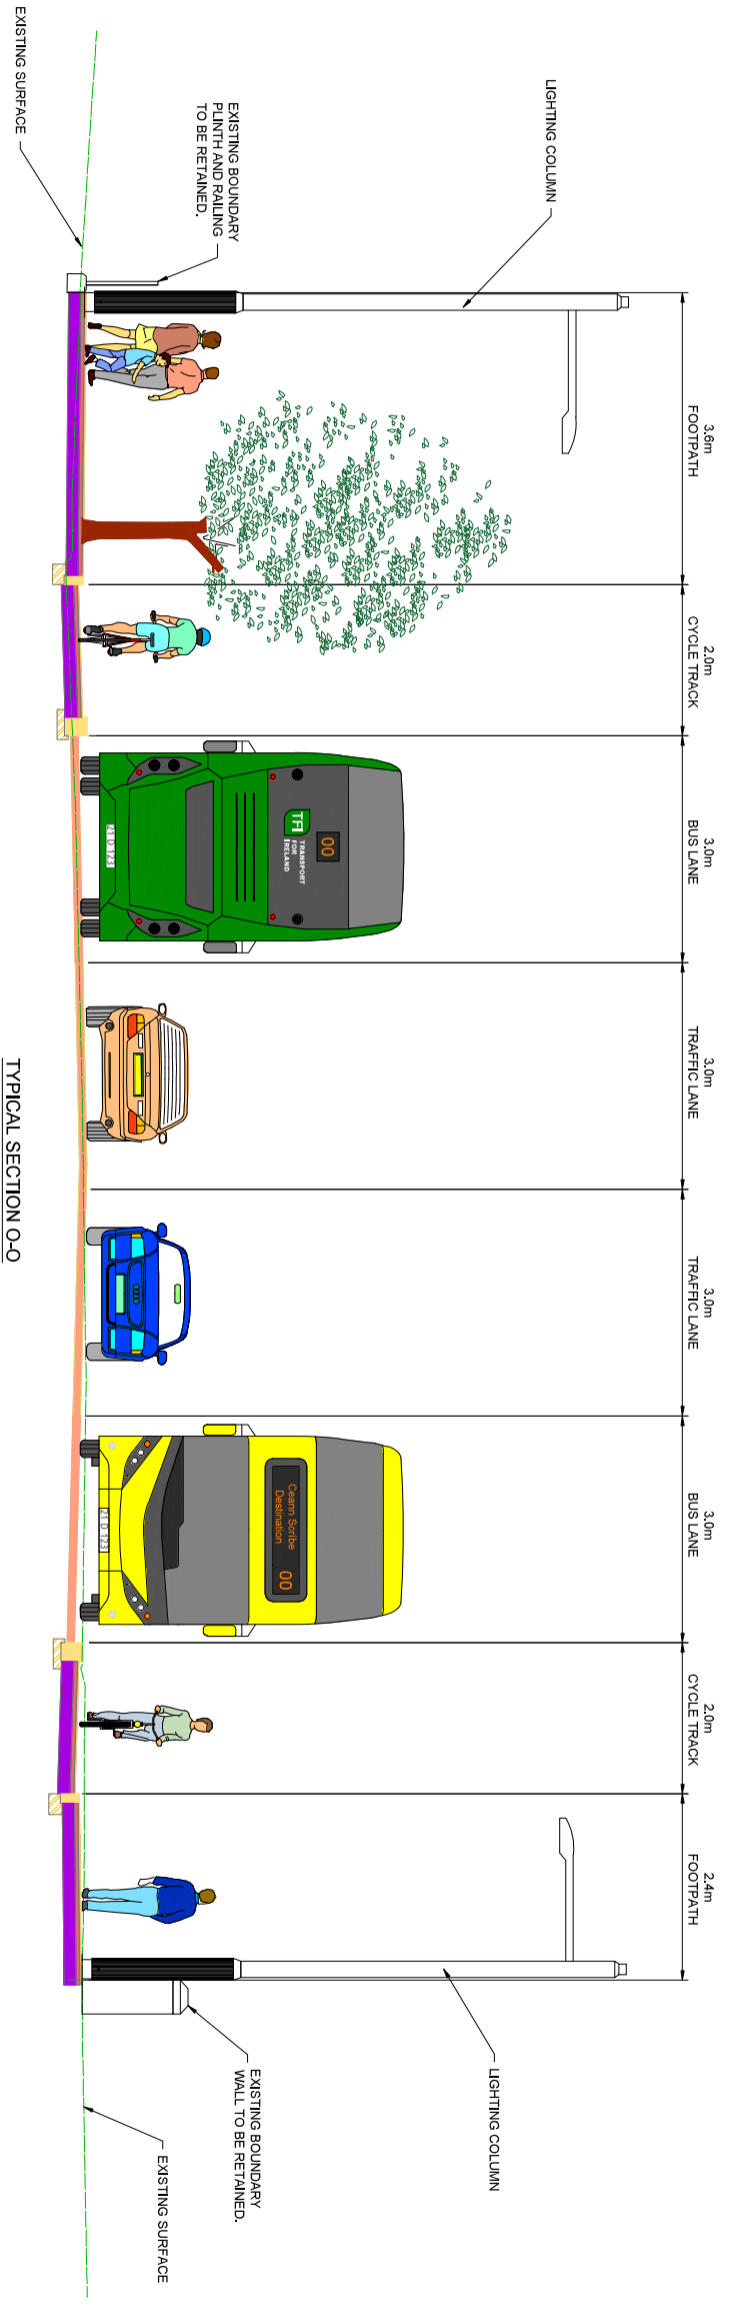

- NOTES:**
- FOR SECTION LOCATIONS SEE DRAWINGS SERIES GEO_GA
 - THE BOUNDARY TREATMENT SHOWN IS INDICATIVE ONLY.
 - THE PROPOSED PAVEMENT CONSTRUCTION IS INDICATIVE ONLY.
 - THE LOCATION AND HEIGHTS OF TREES ARE INDICATIVE ONLY. FURTHER DETAILS ARE SHOWN ON LANDSCAPING DRAWINGS SERIES
 - THE LOCATION, HEIGHT AND TYPE OF ALL LIGHTING COLUMNS ARE INDICATIVE ONLY. FOR INDICATIVE LOCATIONS REFER TO LIGHTING DRAWINGS SERIES LIT_PL
 - FOR DETAILS OF PROPOSED RETAINING WALLS REFER TO DRAWINGS SERIES STR_PWL
 - THE EXISTING SURFACE REPRESENTS THE TOPOGRAPHICAL SURVEY INFORMATION RECEIVED FROM NTA, WHICH HAS BEEN USED TO INFORM THE DESIGN OF THE SCHEME.

3. The drawing is to be used for the design of the scheme identified in the notes. It is not to be used for any other purpose without the prior permission of NTA or used for any purpose without the prior permission of NTA.

4. This drawing is to be used for the design of the scheme identified in the notes. It is not to be used for any other purpose without the prior permission of NTA or used for any purpose without the prior permission of NTA.

5. The drawing is to be used for the design of the scheme identified in the notes. It is not to be used for any other purpose without the prior permission of NTA or used for any purpose without the prior permission of NTA.

6. The drawing is to be used for the design of the scheme identified in the notes. It is not to be used for any other purpose without the prior permission of NTA or used for any purpose without the prior permission of NTA.

7. The drawing is to be used for the design of the scheme identified in the notes. It is not to be used for any other purpose without the prior permission of NTA or used for any purpose without the prior permission of NTA.

8. The information contained herein has been provided by the NTA but does not purport to be comprehensive or final. Recipients should not rely on the information. Neither the NTA nor its consultants or advisors make any representation or warranty as to, or accept any liability or responsibility in relation to, the accuracy, completeness, sufficiency or otherwise of the information provided as part of the scheme or any matter on which the information is based (including but not limited to the information or any part of it). Any liabilities are hereby expressly disclaimed.

Rev	Date	Dim	Chkd	Appd	Description
M01	04/03/2022	BM	BB	NH	ISSUE FOR PHASE 4 PLANNING

Client: **NTA**
Udaras Náisiúnta Iompar
National Transport Authority

Project Code: BCIDC
Scale: 1:50 @ A1
Originator Code: App
Date: 04/03/2022
1:100 @ A3

Engineering Designer: **ARUP**
Drawn: BM
Checked: BB
Approved: NH

Programme Title: **BUSCONNECTS DUBLIN**
CORE BUS CORRIDORS INFRASTRUCTURE WORKS



Drawing Title: BELFIELD / BLACKROCK TO CITY CENTRE CORE BUS CORRIDOR SCHEME
TYPICAL CROSS SECTIONS

Drawing File Name: BCIDC-ARP-GEO_CS-1415_XX_00-DR-CR-0008

Sheet Number: 08 of 12

Status: A

Rev: M01

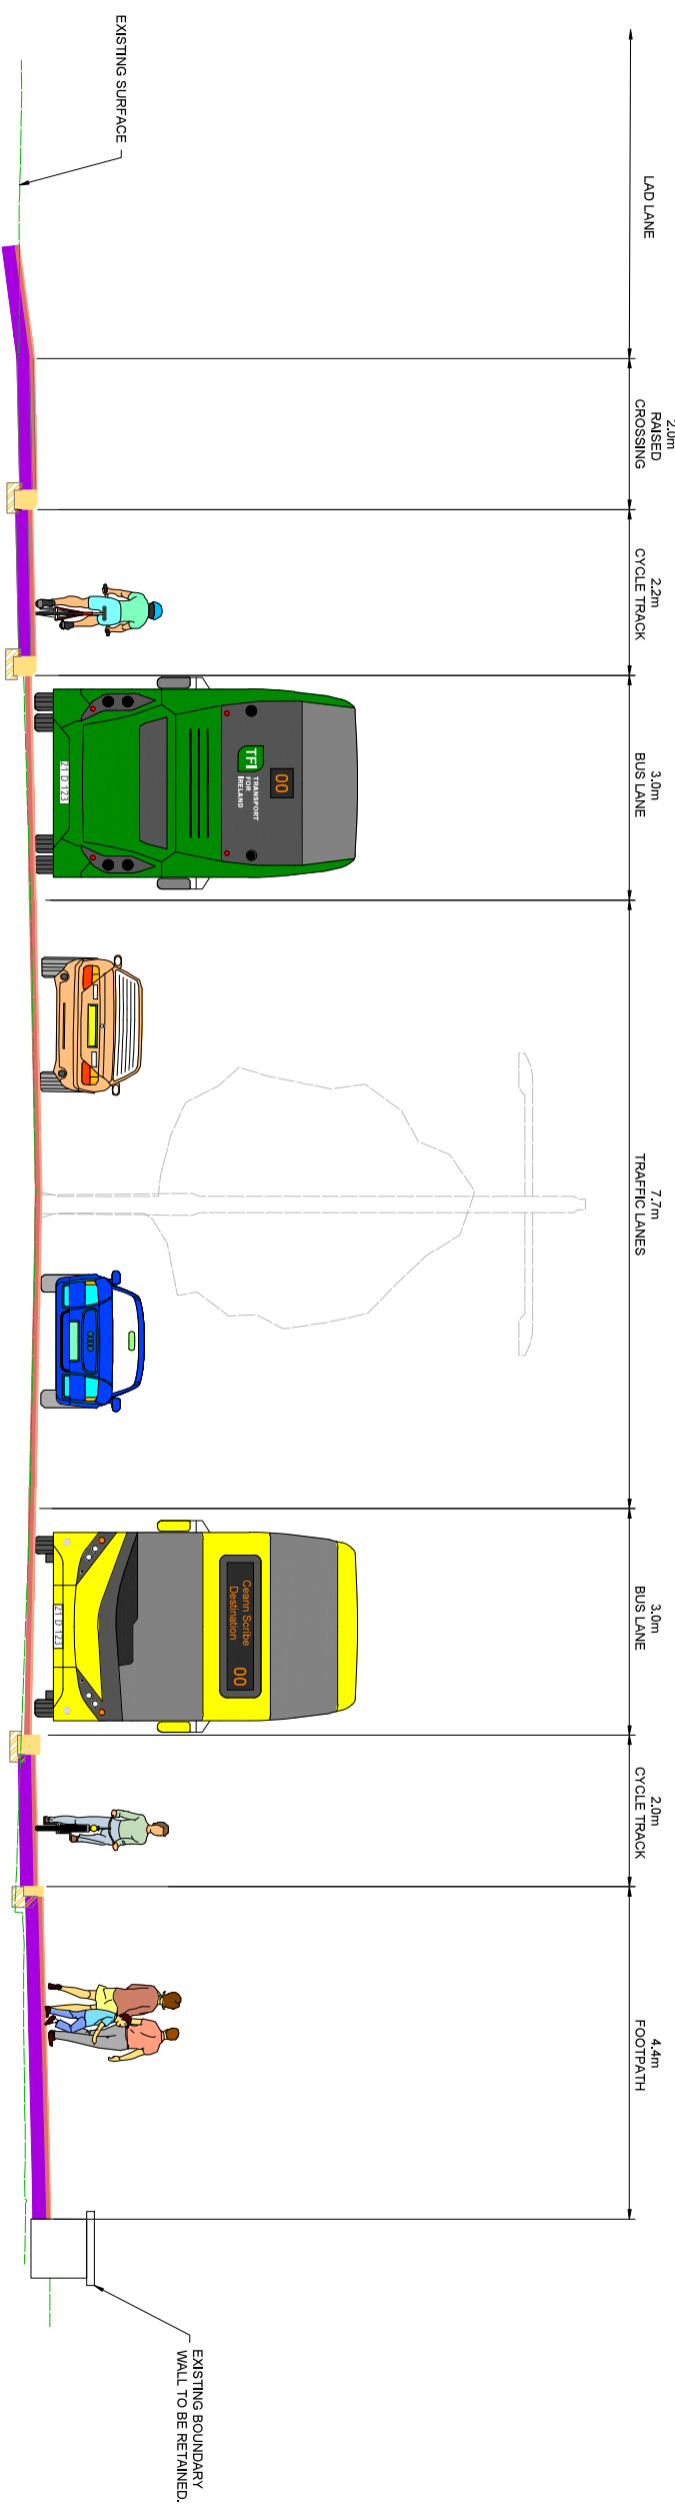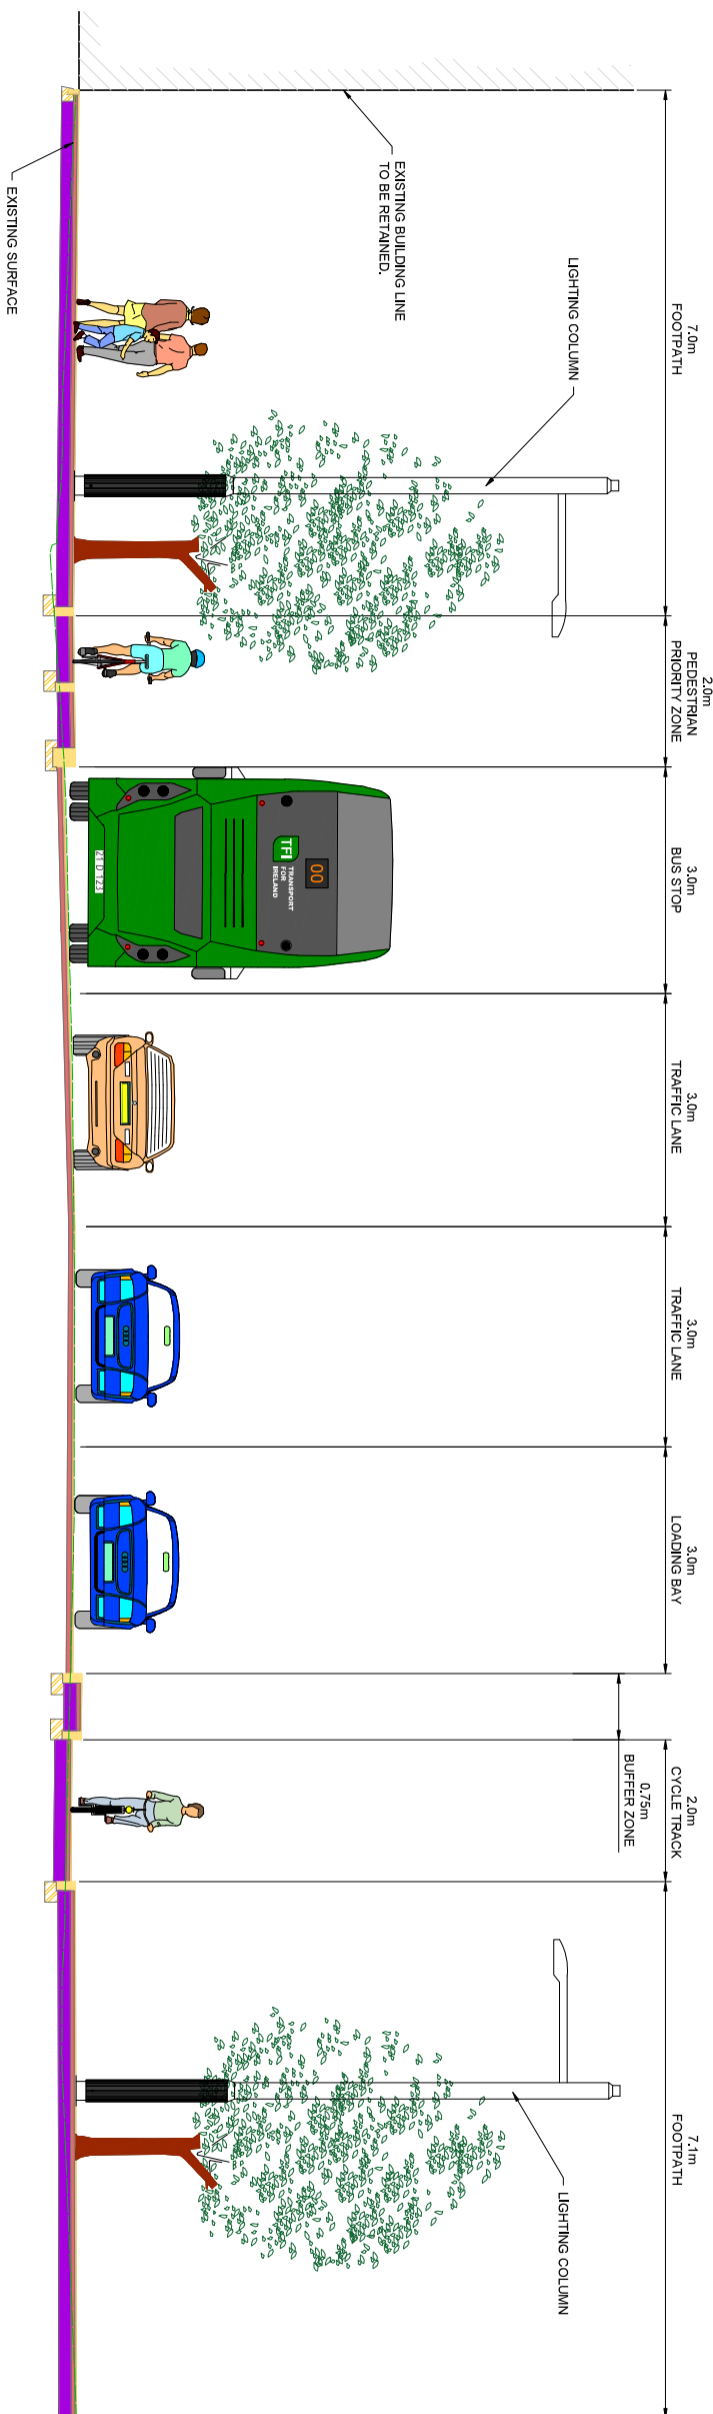

- NOTES:**
- FOR SECTION LOCATIONS SEE DRAWINGS SERIES GEO_GA
 - THE BOUNDARY TREATMENT SHOWN IS INDICATIVE ONLY.
 - THE PROPOSED PAVEMENT CONSTRUCTION IS INDICATIVE ONLY.
 - THE LOCATION AND HEIGHTS OF TREES ARE INDICATIVE ONLY. FURTHER DETAILS ARE SHOWN ON LANDSCAPING DRAWINGS SERIES
 - THE LOCATION, HEIGHT AND TYPE OF ALL LIGHTING COLUMNS ARE INDICATIVE ONLY. FOR INDICATIVE LOCATIONS REFER TO LIGHTING DRAWINGS SERIES LIT_RL
 - FOR DETAILS OF PROPOSED RETAINING WALLS REFER TO DRAWINGS SERIES STR_PWL
 - THE EXISTING SURFACE REPRESENTS THE TOPOGRAPHICAL SURVEY INFORMATION RECEIVED FROM NTA, WHICH HAS BEEN USED TO INFORM THE DESIGN OF THE SCHEME.

Disclaimer: Transport Authority (NTA) 2022. This drawing is confidential and the copyright in it is owned by NTA. This drawing must not be either shared, copied or otherwise reproduced or used for any purpose without the prior permission of NTA.

This drawing is to be used for the design elements identified in the notes only. This drawing is to be used in conjunction with all other relevant design drawings.

This drawing is the property of the National Transport Authority. It is not to be reproduced, stored in a retrieval system, or transmitted in any form or by any means, electronic, mechanical, photocopying, recording, or by any information storage or retrieval system, without the prior written permission of the National Transport Authority. All rights reserved. License Number 2022/00014/MA. The National Transport Authority is a body established under the Transport Act 2005 (No. 25 of 2005) of the State. 

Rev	Date	Dm	Chkd	Appd	Description
M01	04/03/2022	BM	BB	NH	ISSUE FOR PHASE 4 PLANNING

Client
NTA
Udairís Málaithe Iompar
National Transport Authority

Engineering Designer
ARUP

Date: 04/03/2022
Scale: 1:50 @ A1
1:100 @ A3

Project Code: BCIDC
Originator Code: A4P
Drawn: BM
Checked: BB
Approved: NH

Programme Title
BUSCONNECTS DUBLIN
CORE BUS CORRIDORS INFRASTRUCTURE WORKS

Drawing Title
BELFIELD / BLACKROCK TO CITY CENTRE CORE BUS CORRIDOR SCHEME
TYPICAL CROSS SECTIONS

Drawing File Name
BCIDC-ARP-GEO_CS-1415_XX_00-DR-CR-0010

Sheet Number
10 of 12

Status
A

Rev
M01

