
Appendix A6.1 Sub Appendix **Appendix 3 –** Maps




6.1 Proposed Scheme Extents

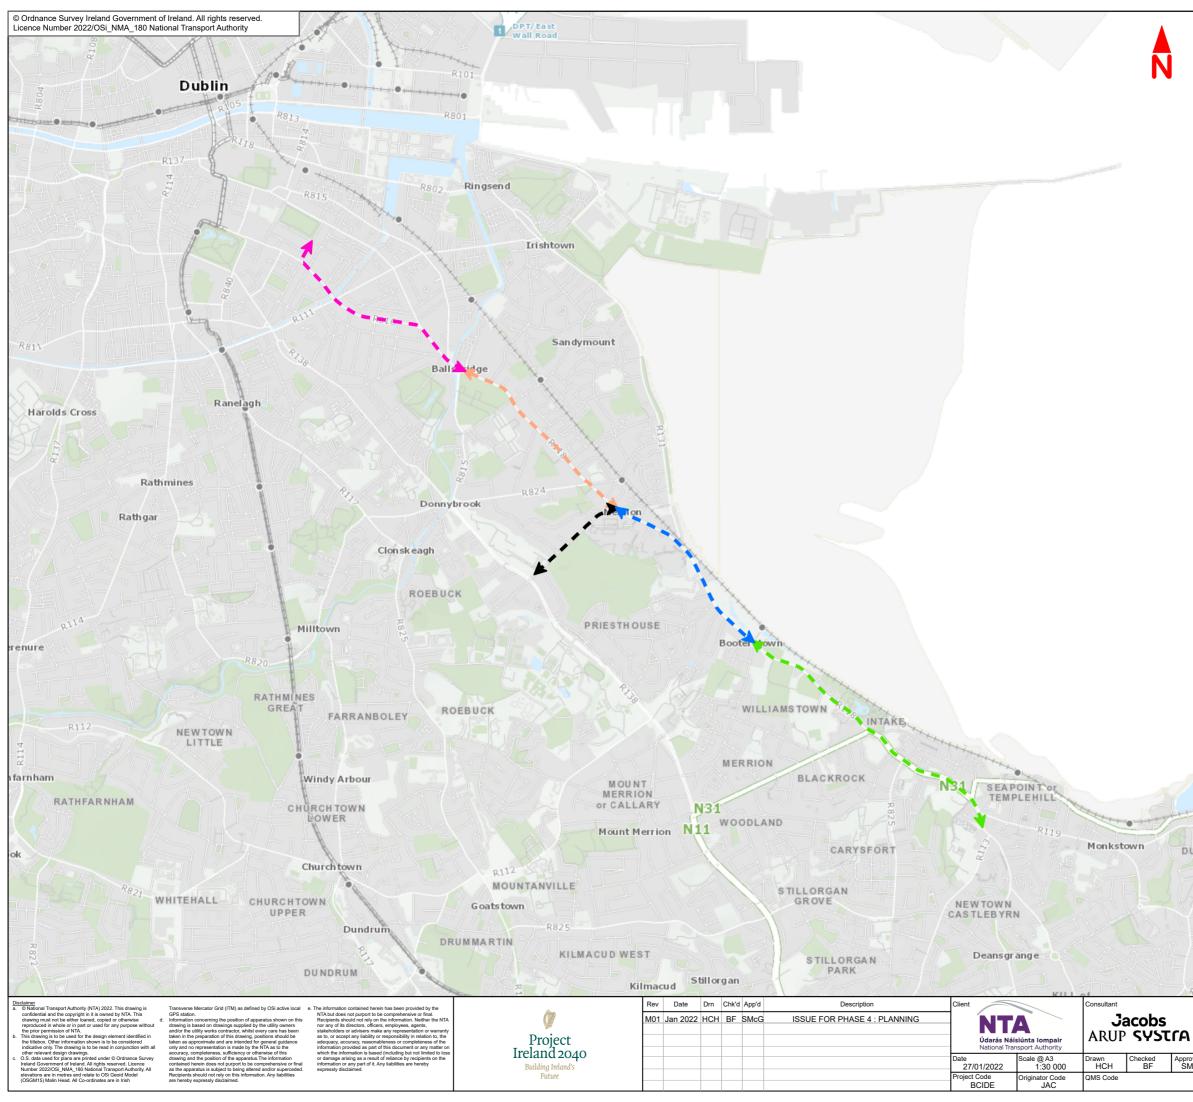








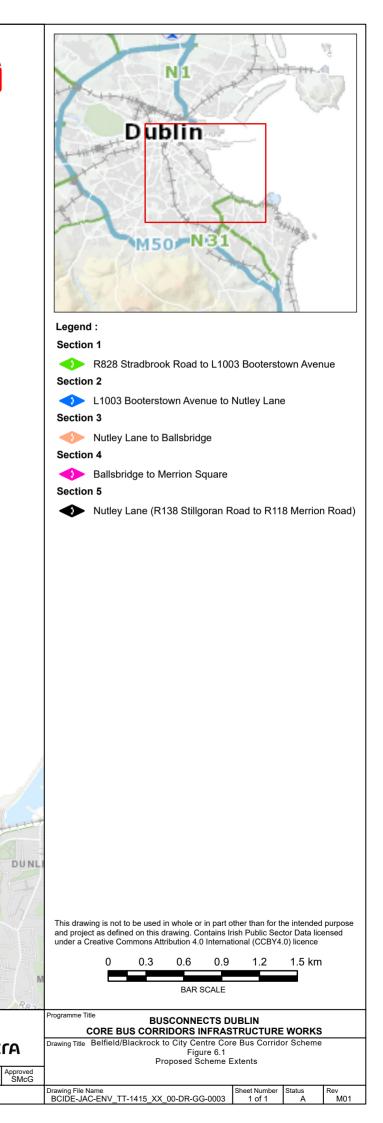

6.2a Corridor Sections






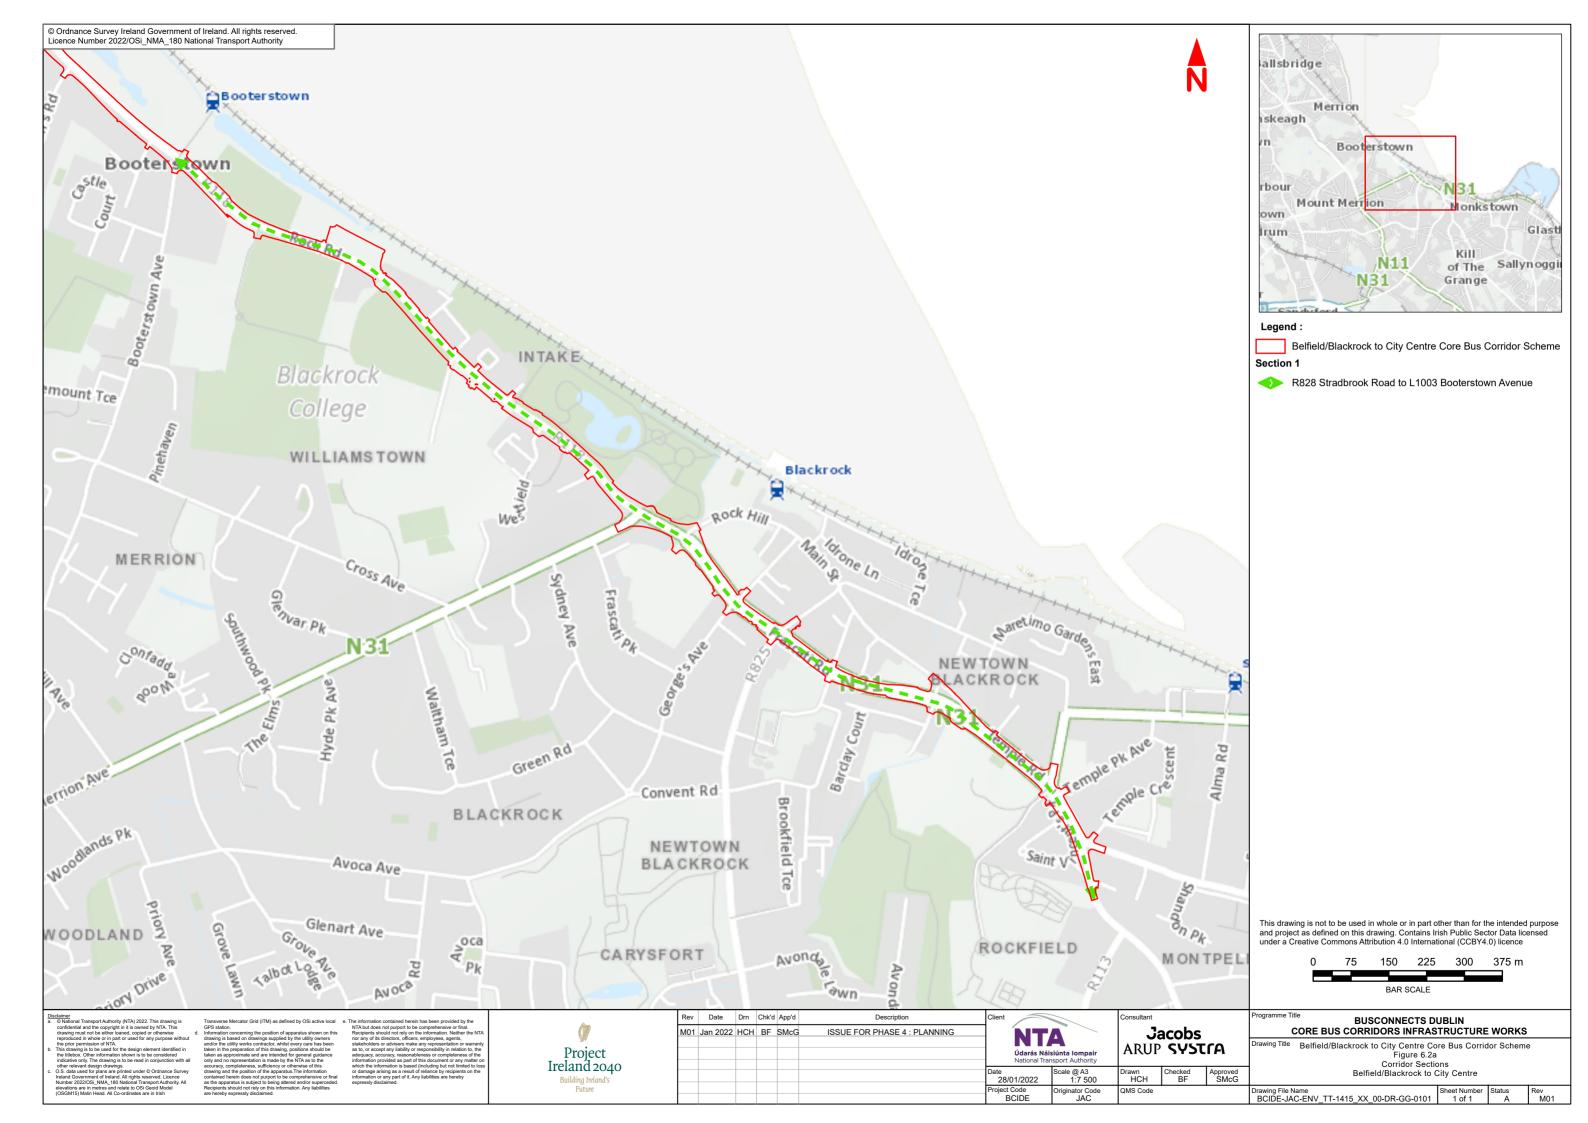

6.2b Corridor Section





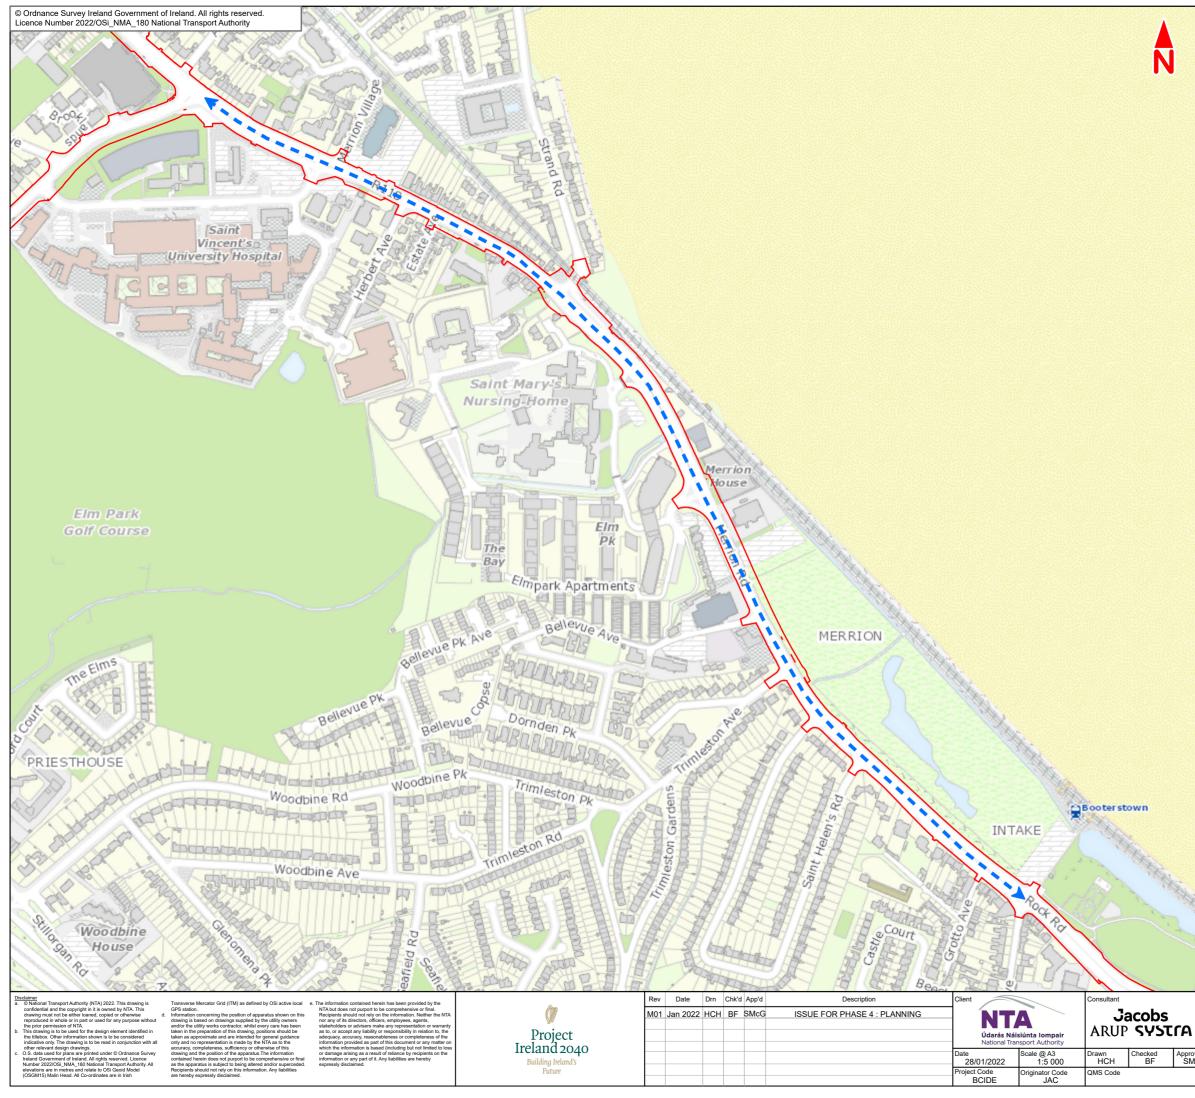


Ringsend Irishtown Ballsbridge Merrion Clonskeagh Milltown Booterstown Windy Arbour N31 Mount Merrion Monksto Churchtown Dundrum Kill Legend : Belfield/Blackrock to City Centre Core Bus Corridor Scheme Section 2 L1003 Booterstown Avenue to Nutley Lane This drawing is not to be used in whole or in part other than for the intended purpose and project as defined on this drawing. Contains Irish Public Sector Data licensed under a Creative Commons Attribution 4.0 International (CCBY4.0) licence 50 100 150 200 250 m BAR SCALE Programme Title Title BUSCONNECTS DUBLIN CORE BUS CORRIDORS INFRASTRUCTURE WORKS Drawing Title Belfield/Blackrock to City Centre Core Bus Corridor Scheme Figure 6.2b Corridor Sections Belfield/Blackrock to City Centre Approved SMcG Drawing File Name BCIDE-JAC-ENV_TT-1415_XX_00-DR-GG-0102 Sheet Number 1 of 1 tatus A M01

6.2c Corridor Sections





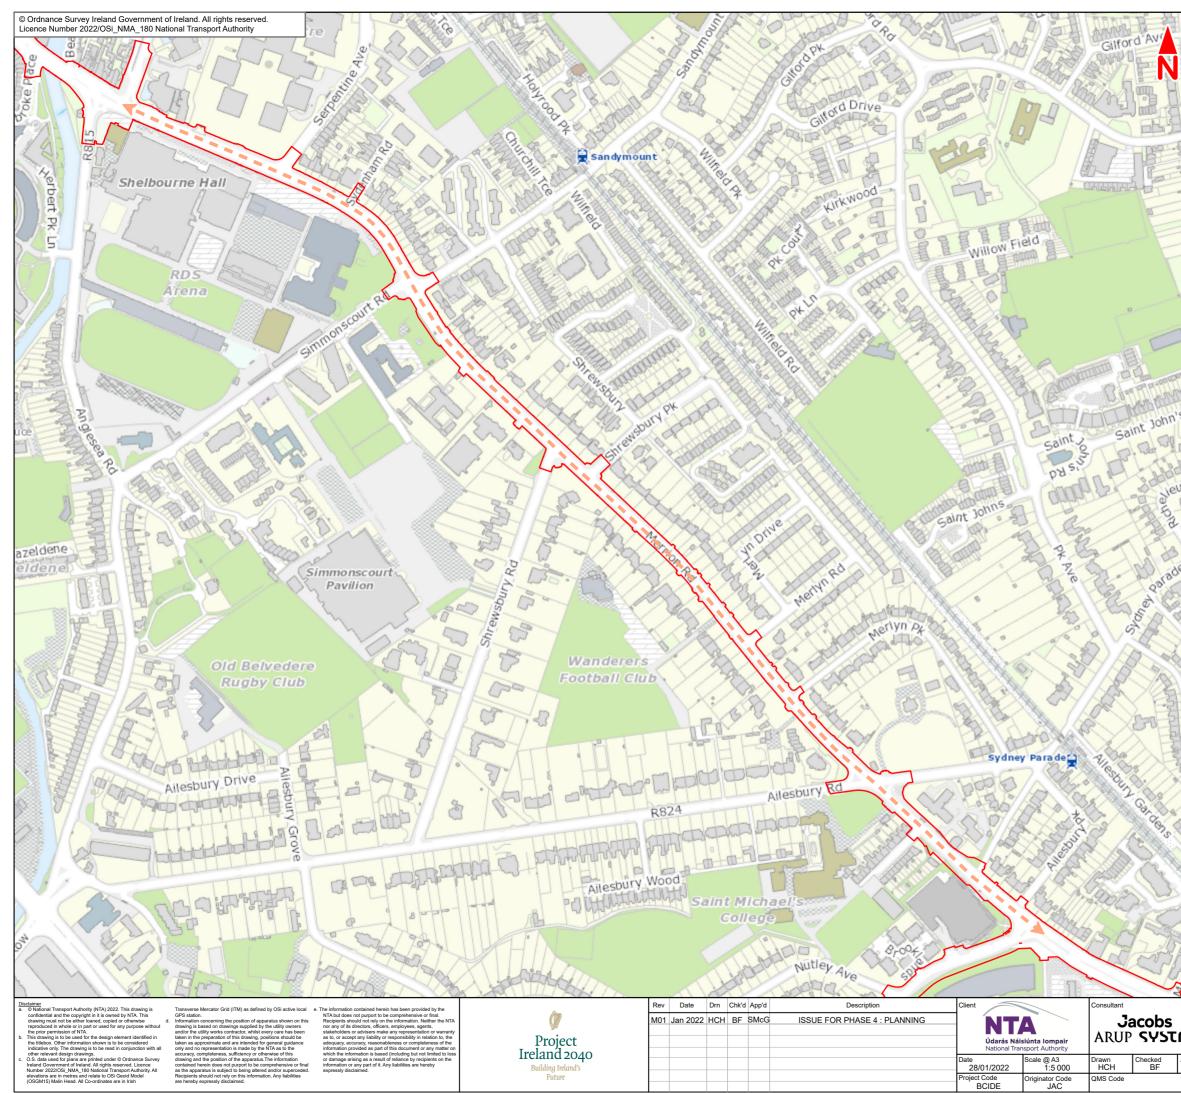

	TOT DEPT/Set
7 H \@	DPT/East Wall Road
	Dublin Son L
	Ringsend
HI	Irishtown
1/14	
王	rolds Ballsbridge
朝し	oss
- the	Rathgar Clonskeagh
- Ball	Milltown Booterstown
T	Dooterstown
13	nham Windy Arbour
E	Mount Merrion
EB	Churchtown
-	Legend :
1	Belfield / Blackrock to City Centre Scheme
0000	Section 3
CARE MAR	Nutley Lane to Ballsbridge
SRDE	
SIN	
Tak	
30440E	
U PK	
GR4	
F	
Aver	
e Ago	
3 03	
a a	
Sold and	
LAN La	
(SAL)	
ART	
日日	
中国	
ASSA	
Non	
XXX XXX	
N.C	
Ster 1	
and the	This drawing is not to be used in whole or in part other than for the intended purpose
2º	and project as defined on this drawing. Contains Irish Public Sector Data licensed under a Creative Commons Attribution 4.0 International (CCBY4.0) licence
E.S.	0 50 100 150 200 250 m
TIOL	BAR SCALE
2 A	
	Programme Title BUSCONNECTS DUBLIN CORE BUS CORRIDORS INFRASTRUCTURE WORKS
A	Drawing Title Belfield/Blackrock to City Centre Core Bus Corridor Scheme Figure 6.2c
Approved	Corridor Sections Belfield/Blackrock to City Centre


 Drawing File Name
 Sheet Number
 Status
 Rev

 BCIDE-JAC-ENV_TT-1415_XX_00-DR-GG-0103
 1 of 1
 A
 M01

6.2d Corridor Sections





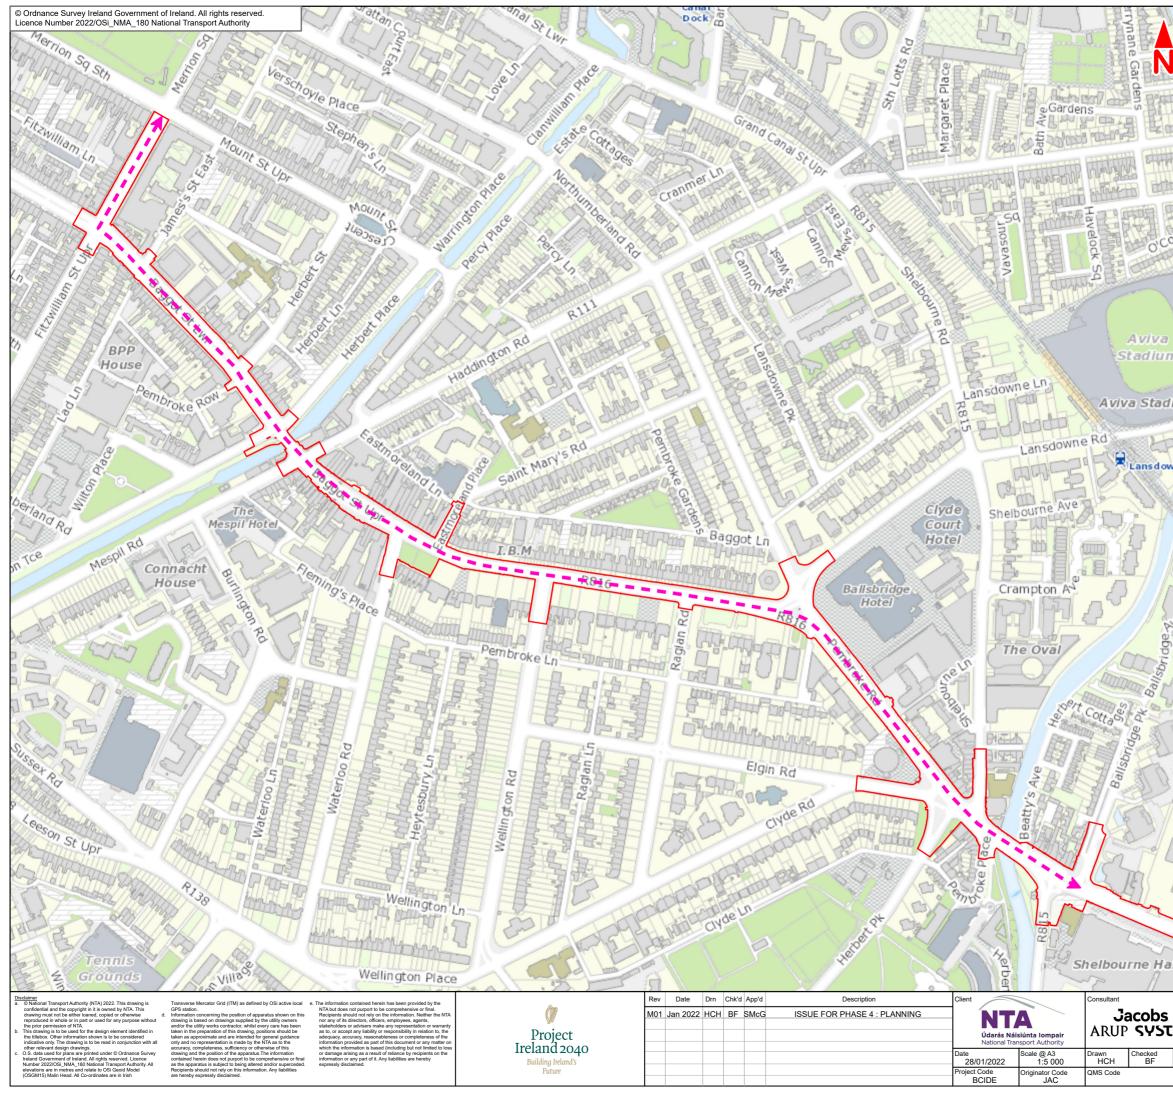


Cordens a la l	M50 Toll Dublin Ballsbridge Merrion Ballsbridge Ballsbridge Booterstown Booterstown Eegend :
	Belfield/Blackrock to City Centre Core Bus Corridor Scheme
m	Section 4
	Ballsbridge to Merrion Square
lium	
Jahr	
wne Road	
MC	
2	
7) 8	
Ne	
S LARA	
200	
res]	
5-01	
No 1	
2/	
1 L	
Ва	
PP-	
74	
\Box	
	This drawing is not to be used in whole or in part other than for the intended purpose and project as defined on this drawing. Contains Irish Public Sector Data licensed under a Creative Commons Attribution 4.0 International (CCBY4.0) licence
	0 50 100 150 200 250 m
all	BAR SCALE
T	Programma Titla
	CORE BUS CORRIDORS INFRASTRUCTURE WORKS
C	Drawing Title Belfield/Blackrock to City Centre Core Bus Corridor Scheme Figure 6.2d
Approved SMcG	Corridor Sections Belfield/Blackrock to City Centre
	Drawing File Name Sheet Number Status Rev BCIDE-JAC-ENV_TT-1415_XX_00-DR-GG-0104 1 of 1 A M01

6.2e Corridor Sections





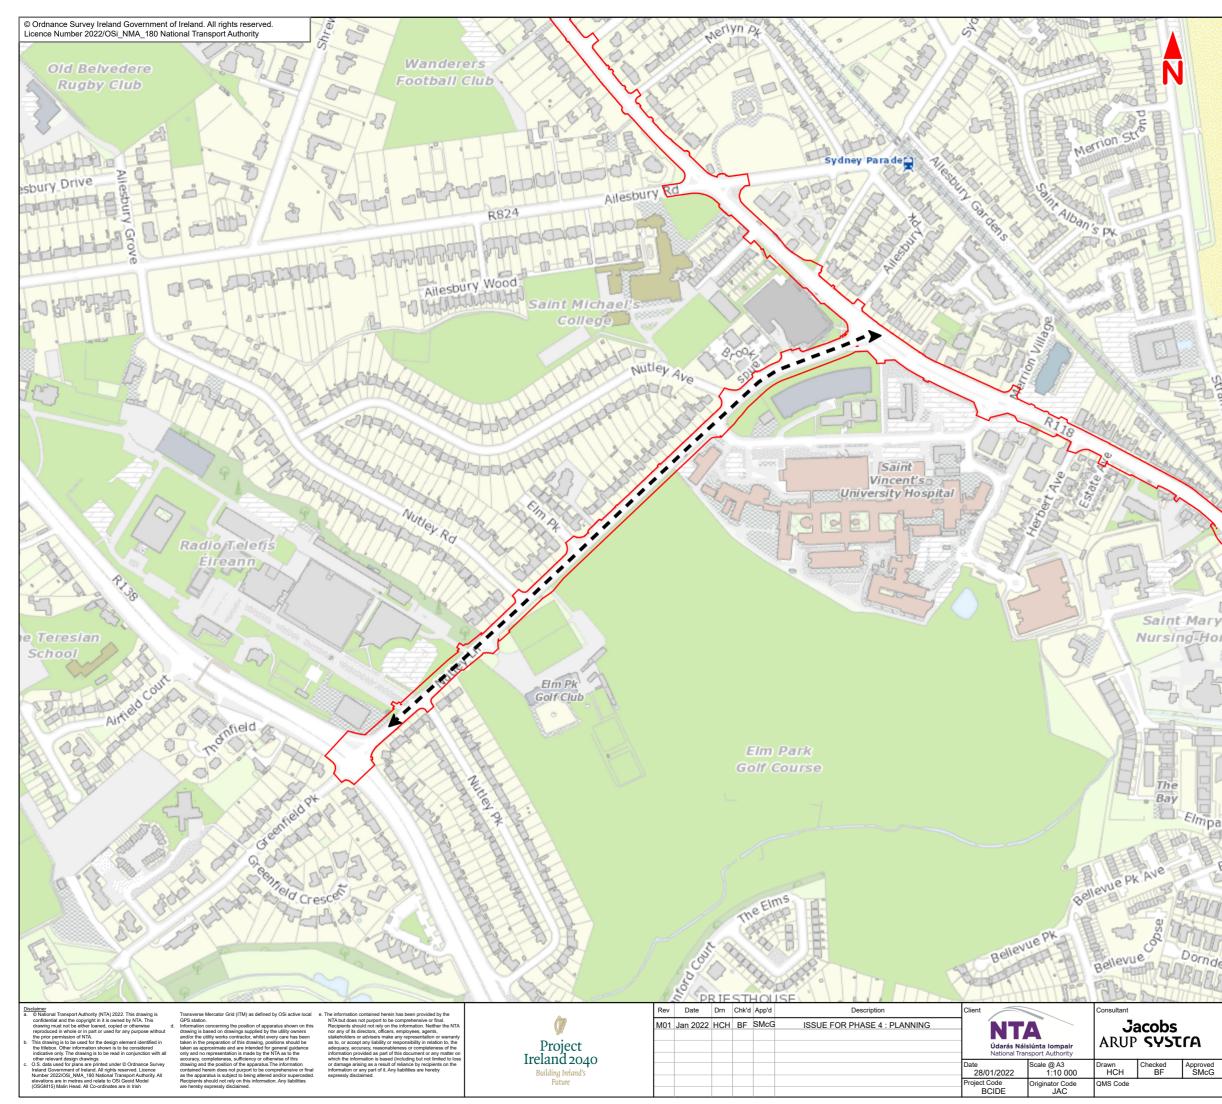


Dublin Ringsend Irishtown Ballsbridge olds SS Merric Rathgar Clonskeagh Milltown Booterstown ham Windy Arbour N3 Mount Merrion Mor Churchtown Dundrum Legend : Belfield/Blackrock to City Centre Core Bus Corridor Scheme Section 5 Nutley Lane (R138 Stillgoran Road to R118 Merrion Road) This drawing is not to be used in whole or in part other than for the intended purpose and project as defined on this drawing. Contains Irish Public Sector Data licensed under a Creative Commons Attribution 4.0 International (CCBY4.0) licence Dornde 100 150 200 50 250 m BAR SCALE Title BUSCONNECTS DUBLIN CORE BUS CORRIDORS INFRASTRUCTURE WORKS Programme Title Drawing Title Belfield/Blackrock to City Centre Core Bus Corridor Scheme Figure 6.2e Corridor Sections Belfield/Blackrock to City Centre Approved SMcG

		!	
BCIDE-JAC-ENV TT-1415 XX 00-DR-GG-0105	1 of 1	A	M0
nawing File Name	Sheet Number	Status	rtev

6.3a Baseline Pedestrian Facilities





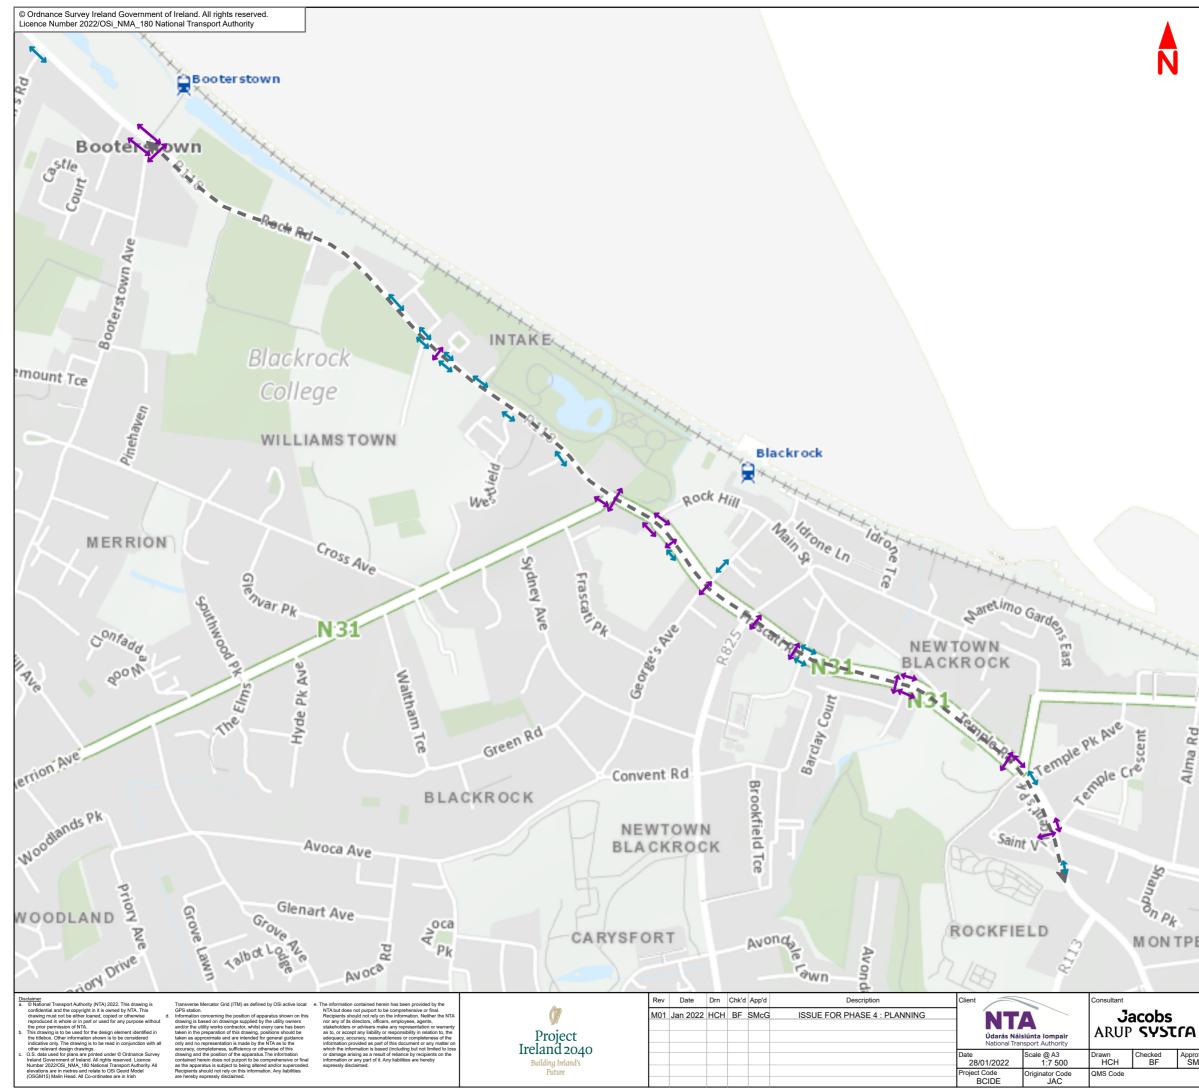




	Merrion nskeagh
	Mount Merrion Nonkstown Glasti N11 of The Sallynoggin Grange
	Legend :
	Section 1
	R828 Stradbrook Road to L1003 Booterstown Avenue
	Indicative Existing Pedestrian Crossings
	←→ Signalised Crossing
	←→ Uncontrolled Crossing
. 5	
_	
ma Rd	
A	
4	Note 1: Facilities contained within the Belfield / Blackrock to City Centre Scheme boundary are displayed; those outside the scheme boundary are not shown
	Note 2: Drawing not to scale, facilities shown in this map are shown indicatively for context
1	This drawing is not to be used in whole or in part other than for the intended purpose and project as defined on this drawing. Contains Irish Public Sector Data licensed under a Creative Commons Attribution 4.0 International (CCBY4.0) licence
PELI	0 75 150 225 300 375 m
	BAR SCALE
	Programme Title BUSCONNECTS DUBLIN
	CORE BUS CORRIDORS INFRASTRUCTURE WORKS
H	Figure 6.3a Baseline Pedestrian Facilities
Approved SMcG	Belfield/Blackrock to City Centre
	Drawing File Name Sheet Number Status Rev BCIDE-IAC-ENV_TT-1415_XX_00-DR-GG-0201 1 of 1 A M01

6.3b Baseline Pedestrian Facilities





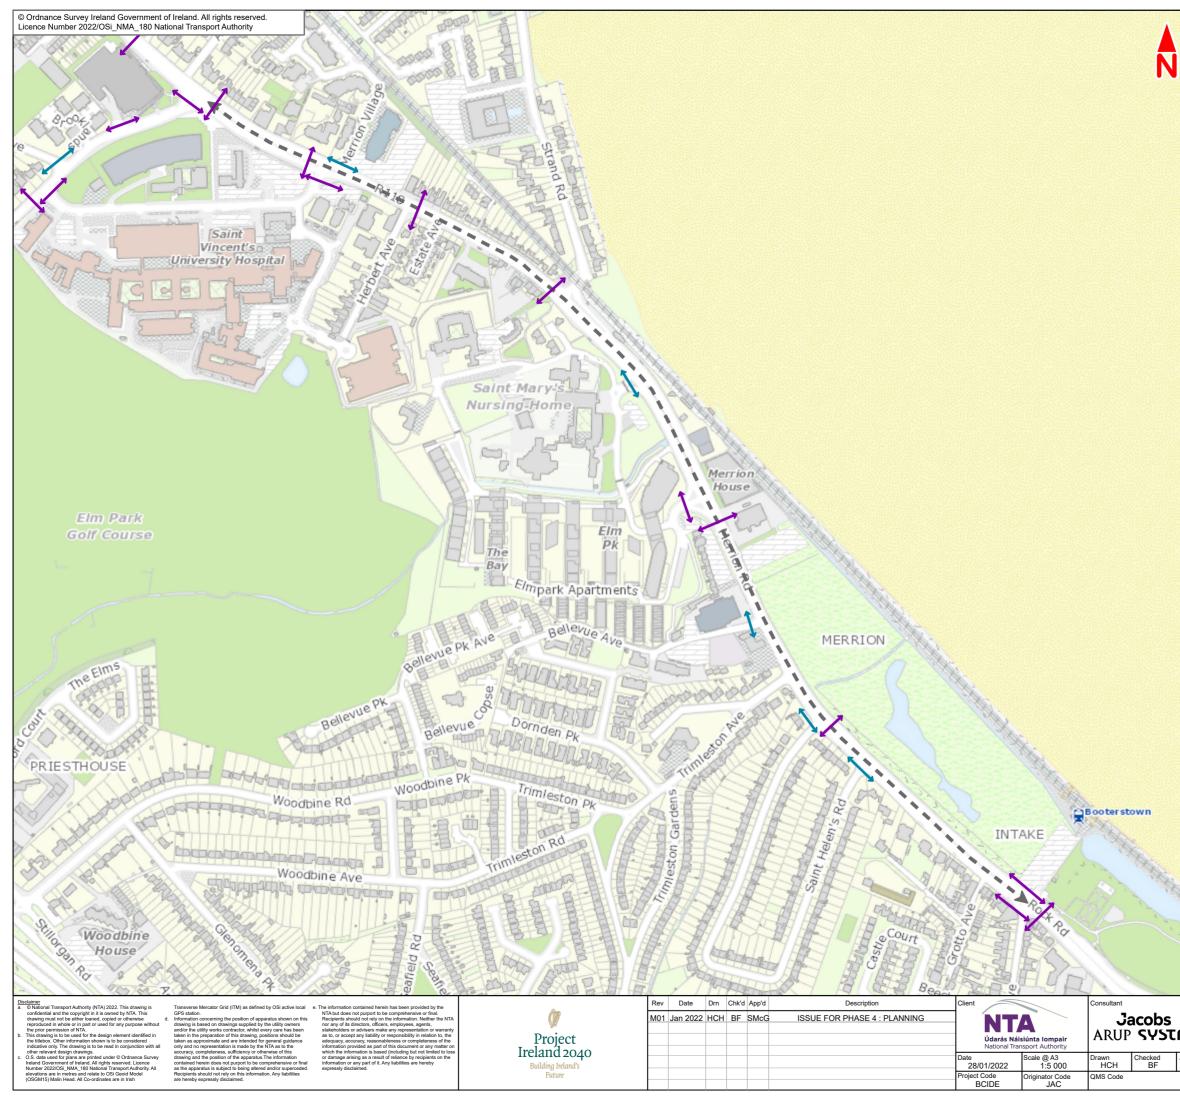


	Rings end Dishtown Ballsbridge Ballsbridge ar Clon skeagh Milltown Booterstown Windy Arbour N31 Windy Arbour N31 Undrum Nonks tow Dundrum N111 Legend : Section 2 Intrastructure Existing Pedestrian Crossings
	Signalised Crossing
	←→ Uncontrolled Crossing
	Note 1: Eacilities contained within the Belfield / Blackrock to City
	Note 1: Facilities contained within the Belfield / Blackrock to City Centre Scheme boundary are displayed; those outside the scheme boundary are not shown
	Note 2: Drawing not to scale, facilities shown in this map are shown indicatively for context This drawing is not to be used in whole or in part other than for the intended purpose
1.00	and project as defined on this drawing. Contains Irish Public Sector Data licensed under a Creative Commons Attribution 4.0 International (CCBY4.0) licence
2	0 50 100 150 200 250 m BAR SCALE
	Programme Title BUSCONNECTS DUBLIN CORE BUS CORRIDORS INFRASTRUCTURE WORKS
A	Drawing Title Belfield/Blackrock to City Centre Core Bus Corridor Scheme Figure 6.3b
Approved SMcG	Baseline Pedestrian Facilities Belfield/Blackrock to City Centre

Prawing File Name	Sheet Number	Status	Rev
BCIDE-JAC-ENV_TT-1415_XX_00-DR-GG-0202	1 of 1	A	M01

6.3c Baseline Pedestrian Facilities





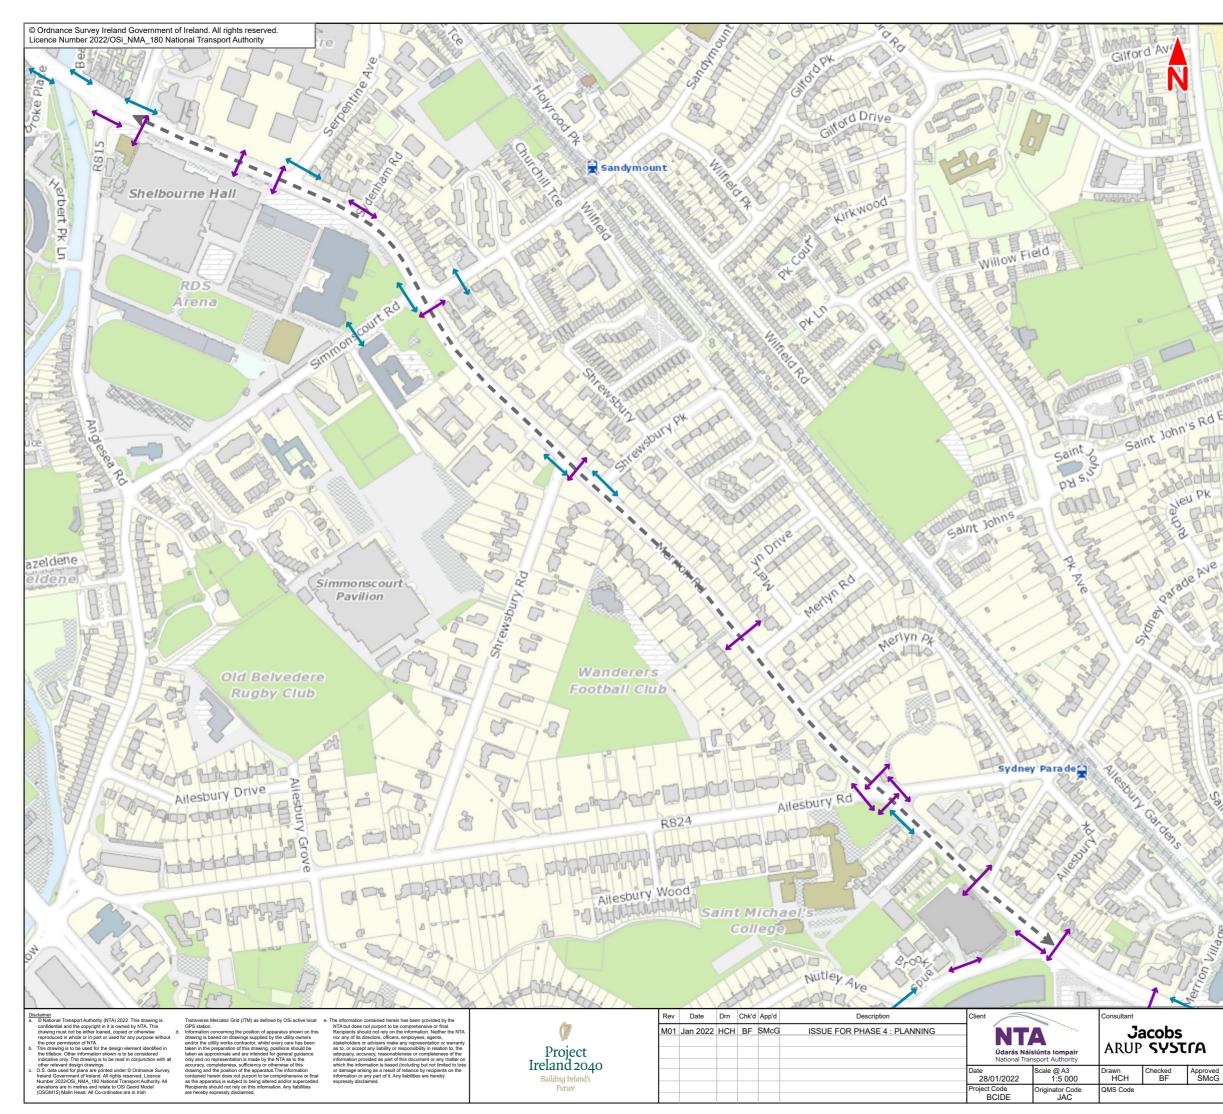

Ringsend	
Irishtown	
P all dated as	
Dalisofidge	
Merrico	
Clonskeagh	
\mathbf{f}	
Milltown Booterstown	
	~
	Charles .
	N.
Churchtown	M
	Ballspridge Merrion Clonskeagh

Indicative Existing Pedestrian Crossings

←→ Signalised Crossing

←→ Uncontrolled Crossing

Note 1: Facilities contained within the Belfield / Blackrock to City Centre Scheme boundary are displayed; those outside the scheme boundary are not shown

Note 2: Drawing not to scale, facilities shown in this map are shown indicatively for context

This drawing is not to be used in whole or in part other than for the intended purpose and project as defined on this drawing. Contains Irish Public Sector Data licensed under a Creative Commons Attribution 4.0 International (CCBY4.0) licence

0	50	100	150	200	250 m		
		BARS	SCALE				
					EWORKS		
CORE BUS CORRIDORS INFRASTRUCTURE WORKS Belfield/Blackrock to City Centre Core Bus Corridor Scheme Figure 6.3c							

Approved SMcG


Programme 1

Drawing File Name Sheet Number Status Rev BCIDE-JAC-ENV_TT-1415_XX_00-DR-GG-0203 1 of 1 A M01

6.3d Baseline Pedestrian Facilities





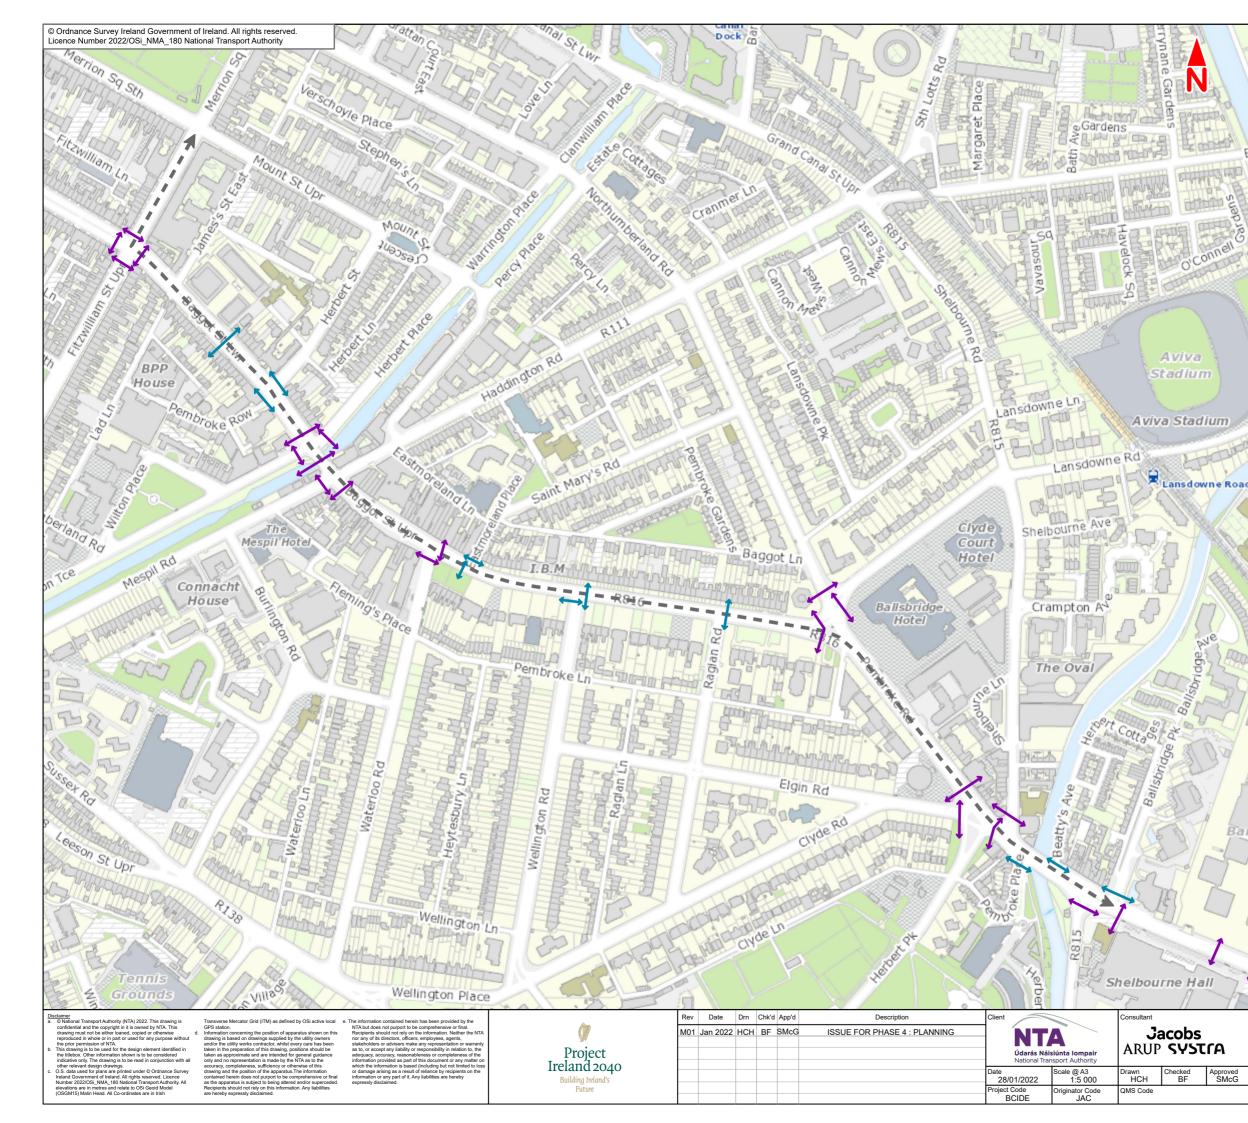



Indicative Existing Pedestrian Crossings

- ←→ Signalised Crossing
- ←→ Uncontrolled Crossing

Note 1: Facilities contained within the Belfield / Blackrock to City Centre Scheme boundary are displayed; those outside the scheme boundary are not shown

Note 2: Drawing not to scale, facilities shown in this map are shown indicatively for context

This drawing is not to be used in whole or in part other than for the intended purpose and project as defined on this drawing. Contains Irish Public Sector Data licensed under a Creative Commons Attribution 4.0 International (CCBY4.0) licence


	0	50	100	150	200	250 m			
			BARS	SCALE					
nme Title BUSCONNECTS DUBLIN CORE BUS CORRIDORS INFRASTRUCTURE WORKS									
^{g Title} Belfield/Blackrock to City Centre Core Bus Corridor Scheme Figure 6.3d Baseline Pedestrian Facilities Belfield/Blackrock to City Centre									

Drawing File Name	Sheet Number	Status	Rev
BCIDE-JAC-ENV_TT-1415_XX_00-DR-GG-0204	1 of 1	A	M01

6.3e Baseline Pedestrian Facilities





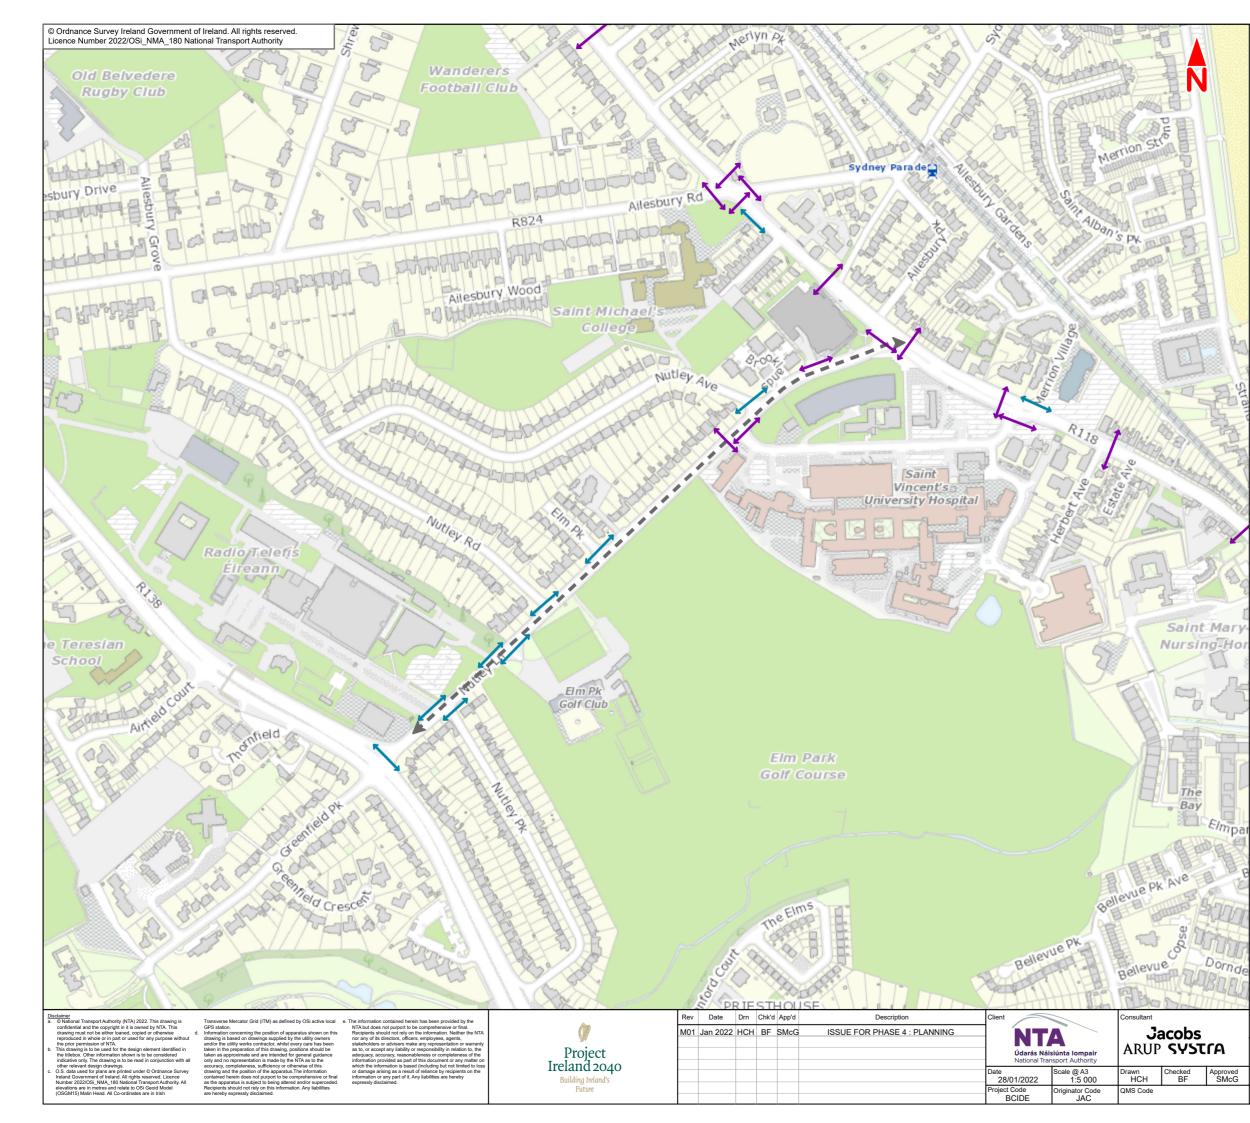

Dublin Ringsend Irishtown Ballsbridge olds SS Merric Rathgar Clonskeagh Milltown Booterstown ham Windy Arbour N3 Mount Merrion Mor Chur chtown Dundrum Legend : Section 5 Nutley Lane (R138 Stillgoran Road to R118 Merrion Road) **Existing Pedestrian Crossings** ←→ Signalised Crossing

←→ Uncontrolled Crossing

Note 1: Facilities contained within the Belfield / Blackrock to City Centre Scheme boundary are displayed; those outside the scheme boundary are not shown


Note 2: Drawing not to scale, facilities shown in this map are shown indicatively for context


This drawing is not to be used in whole or in part other than for the intended purpose and project as defined on this drawing. Contains Irish Public Sector Data licensed under a Creative Commons Attribution 4.0 International (CCBY4.0) licence


	0	50	100	150	200	250 m			
			BAR	SCALE					
ogramme Title BUSCONNECTS DUBLIN CORE BUS CORRIDORS INFRASTRUCTURE WORKS									
awing Title	Belfield/E	Bas	Figu Figuseline Ped	ntre Core re 6.3e estrian Fa ock to City	cilities	dor Scheme			

Drawing File Name	Sheet Number	Status	Rev
BCIDE-JAC-ENV_TT-1415_XX_00-DR-GG-0205	1 of 1	A	M01

6.4a Baseline Cycle Facilities

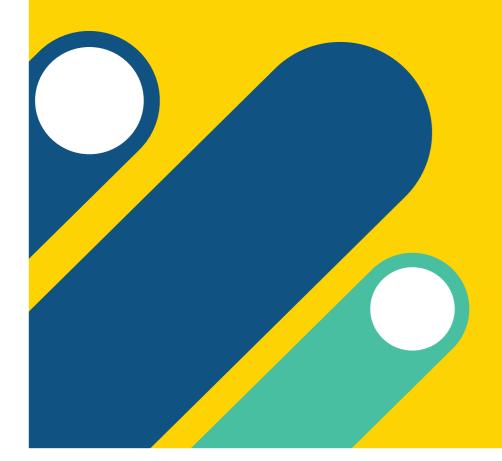

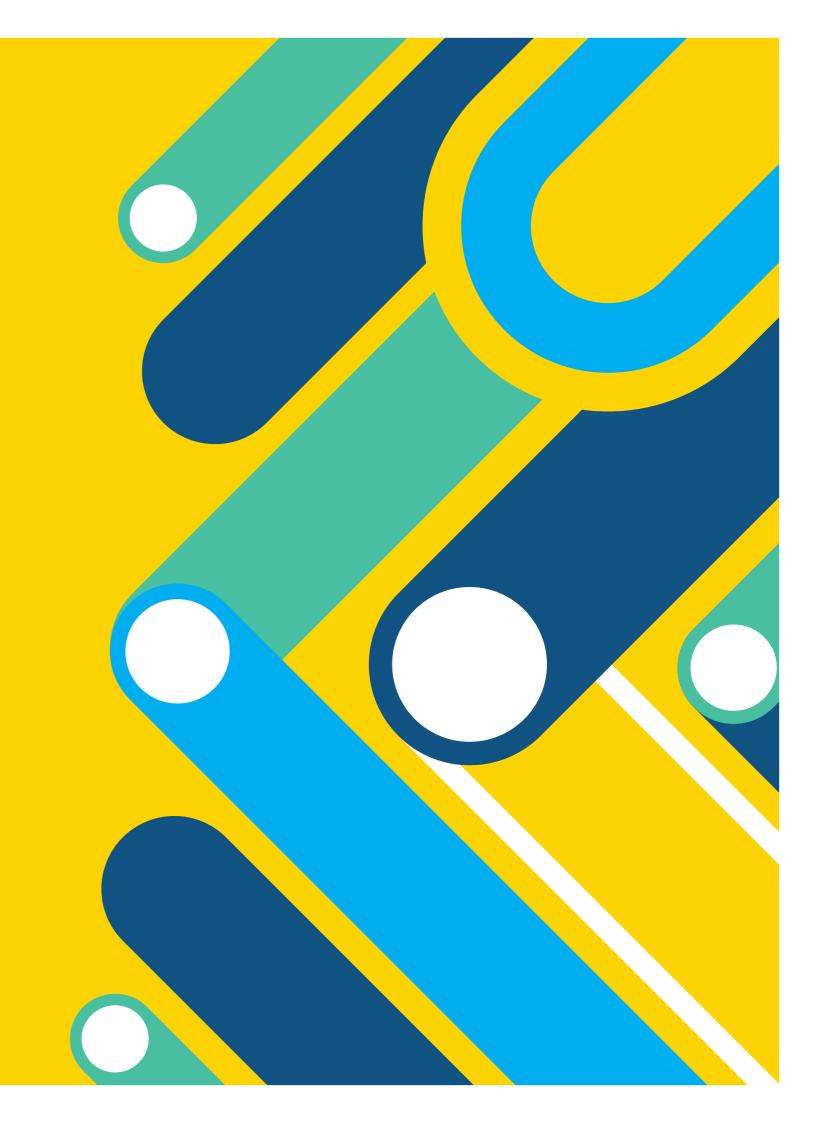

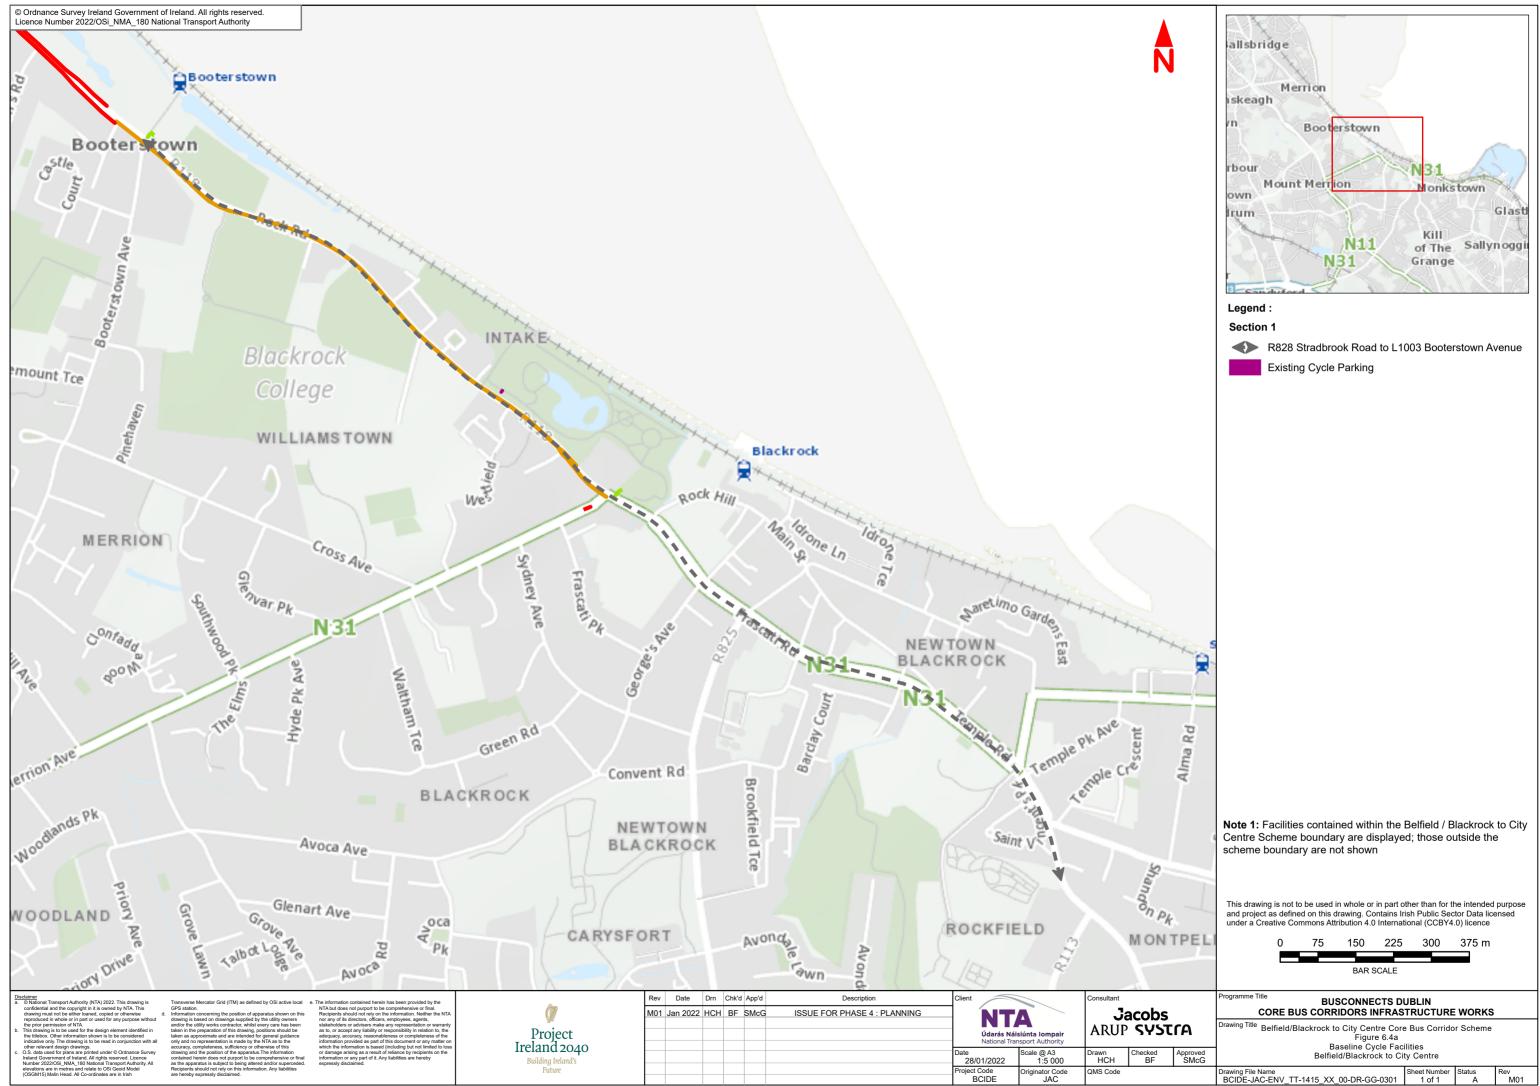




6.4b Baseline Cycle Facilities





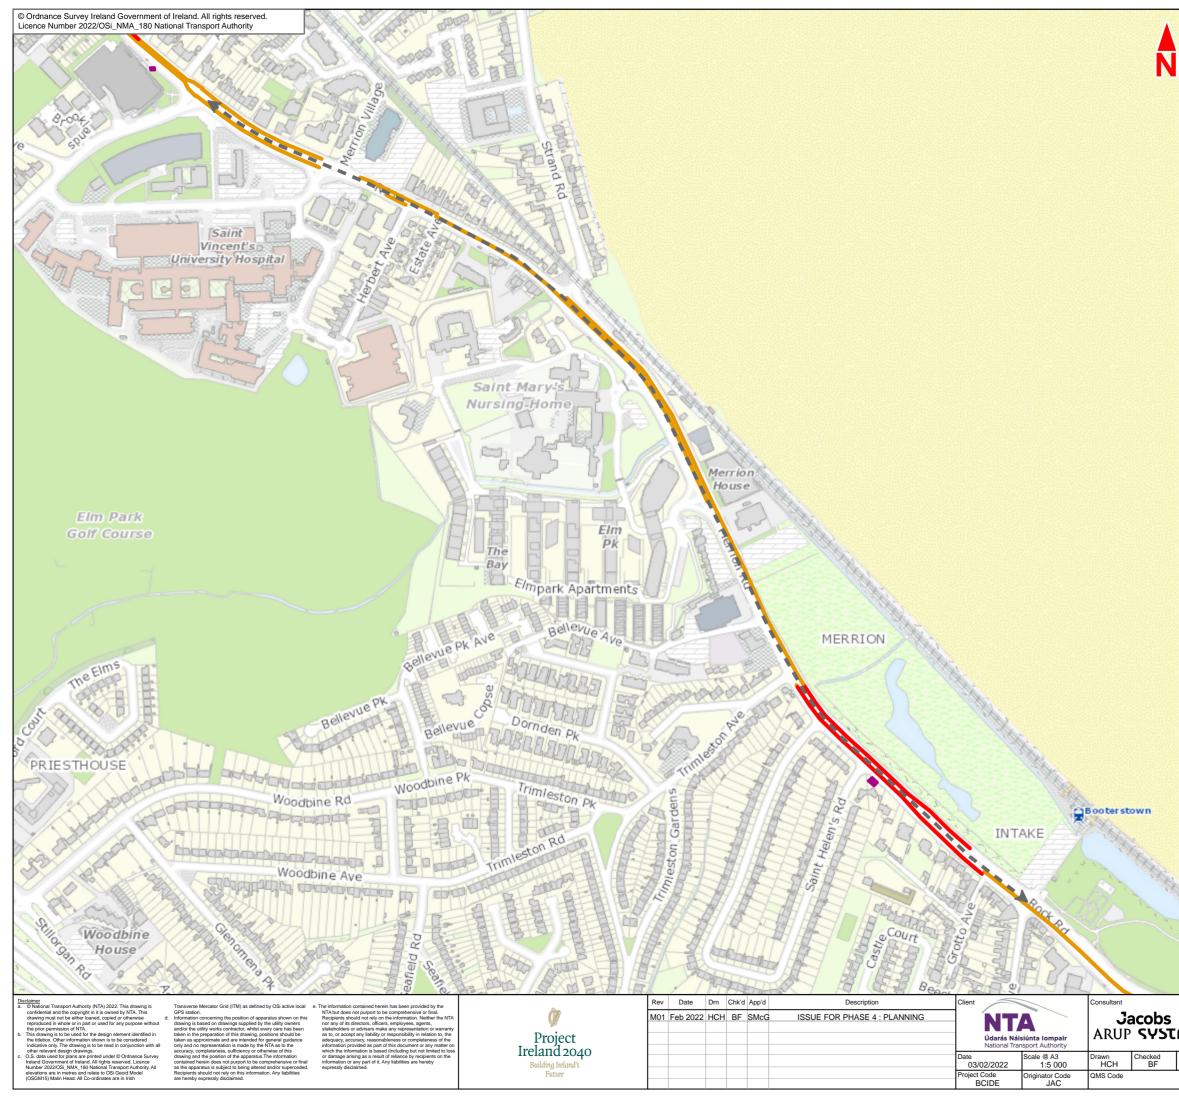


	Ringsend
	Irishtown
	Ballsbridge
	ar Merrion
	Clonskeagh
	Milltown Booterstown
	and the second second
	Windy Arbour N31
	Mount Merrion Monkstov
	Dundrum
	KIII
	N11 CT
	Legend :
	Section 2
	L1003 Booterstown Avenue to Nutley Lane
	Cycle Facilities
	Combined Bus and Cycle Lane
	Cycle Track
	Cycle Lane
	Cycle Greenway
	Existing Cycle Parking
	Note 1: Facilities contained within the Belfield / Blackrock to City
	Centre Scheme boundary are displayed; those outside the scheme boundary are not shown
S.	
and the	This drawing is not to be used in whole or in part other than for the intended purpose
7 2	and project as defined on this drawing. Contains Irish Public Sector Data licensed under a Creative Commons Attribution 4.0 International (CCBY4.0) licence
18.	0 50 100 150 200 250 m
G	BAR SCALE
1	
	Programme Title BUSCONNECTS DUBLIN CORE BUS CORRIDORS INFRASTRUCTURE WORKS
CA	Drawing TitleBelfield/Blackrock to City Centre Core Bus Corridor Scheme Figure 6.4b
Approved	Baseline Cycle Facilities Belfield/Blackrock to City Centre Core
SMcG	Drawing File Name Sheet Number Status Rev
	BCIDE-JAC-ENV TT-1415 XX 00-DR-GG-0302 1 of 1 A M01

CIDE-JAC-ENV_TT-1415_XX_00-DR-GG-0302	1 01 1	A	M01
	Sheet Number		Rev

6.4c Baseline Cycle Facilities






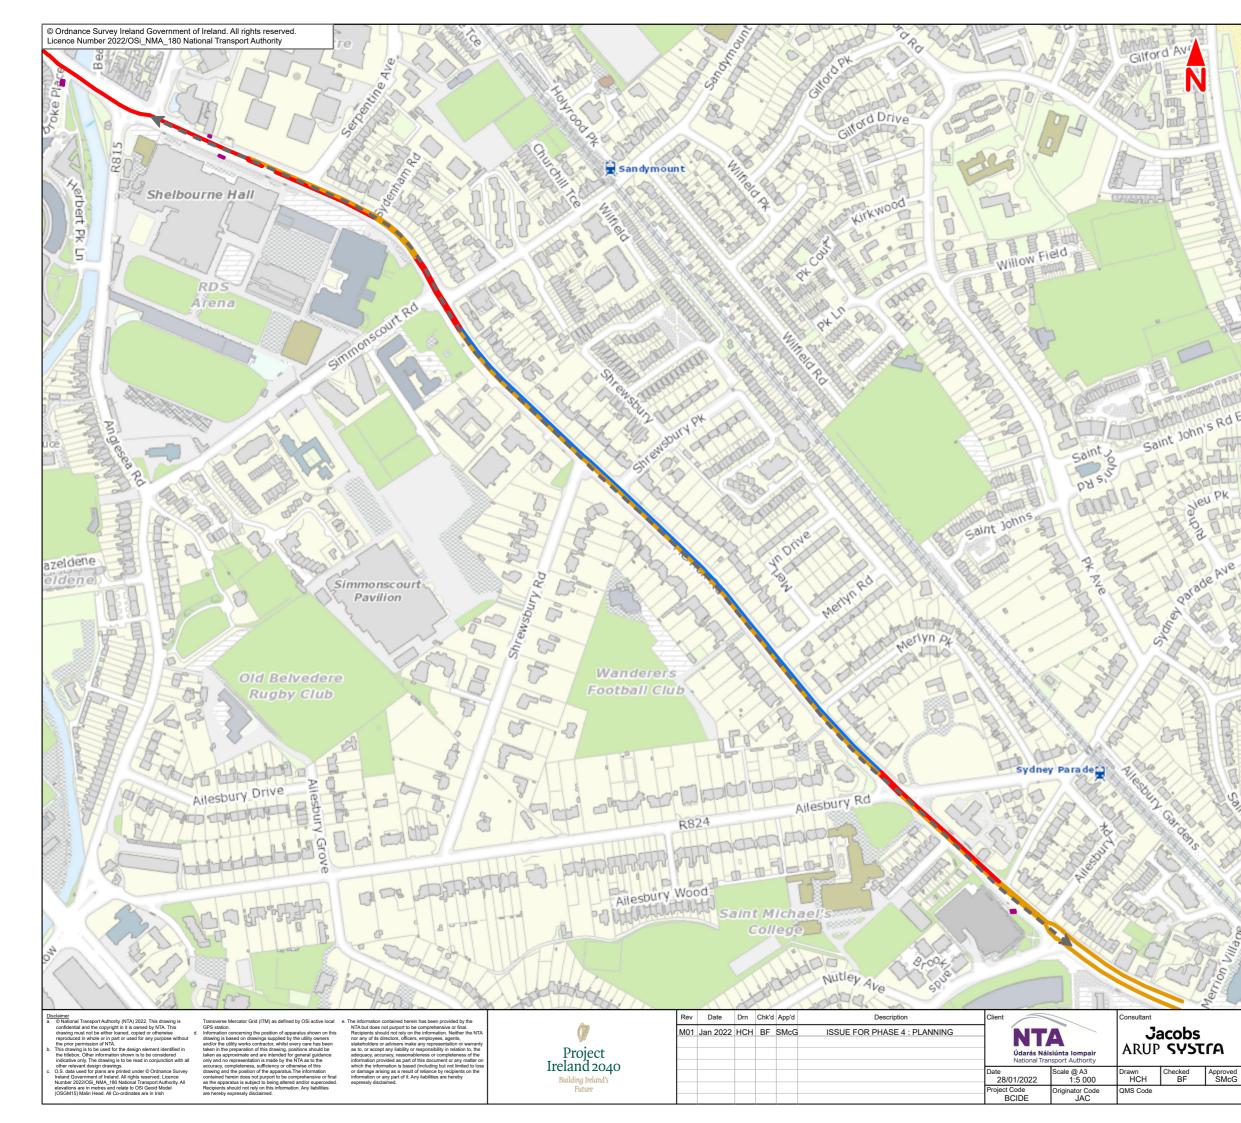

Dublin	
Ringsend	T
Irishtown	
rolds Ballspridge	
oss	
Rathgar Merrion	
Rathgar Clonskeagh	\sim
Milltown Booterst	own
	The second
nham Windy Arbour	- NIC
Mount Merrion	
Churchtown	MC MC
Legend :	
Section 3	
Nutley Lane to Ballsbridge	

Cycle Facilities

- Combined Bus and Cycle Lane
- Cycle Track
- Cycle Lane
- Cycle Greenway
- Existing Cycle Parking

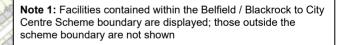

This drawing is not to be used in whole or in part other than for the intended purpose and project as defined on this drawing. Contains Irish Public Sector Data licensed under a Creative Commons Attribution 4.0 International (CCBY4.0) licence

0	50	100	150	200	250 m				
BAR SCALE									
BUSCONNECTS DUBLIN DRE BUS CORRIDORS INFRASTRUCTURE WORKS									
elfield/B	elfield/Blackrock to City Centre Core Bus Corridor Scheme								


Rev M01

	BUSCONNECTS D CORE BUS CORRIDORS INFRAS		WORKS
	Drawing Title Belfield/Blackrock to City Centre Coro Figure 6.4c		r Scheme
/ed cG	Baseline Cycle Fac Belfield/Blackrock to Ci		
	Drawing File Name BCIDE-JAC-ENV_TT-1415_XX_00-DR-GG-0303	Sheet Number 1 of 1	Status A

6.4d Baseline Cycle Facilities






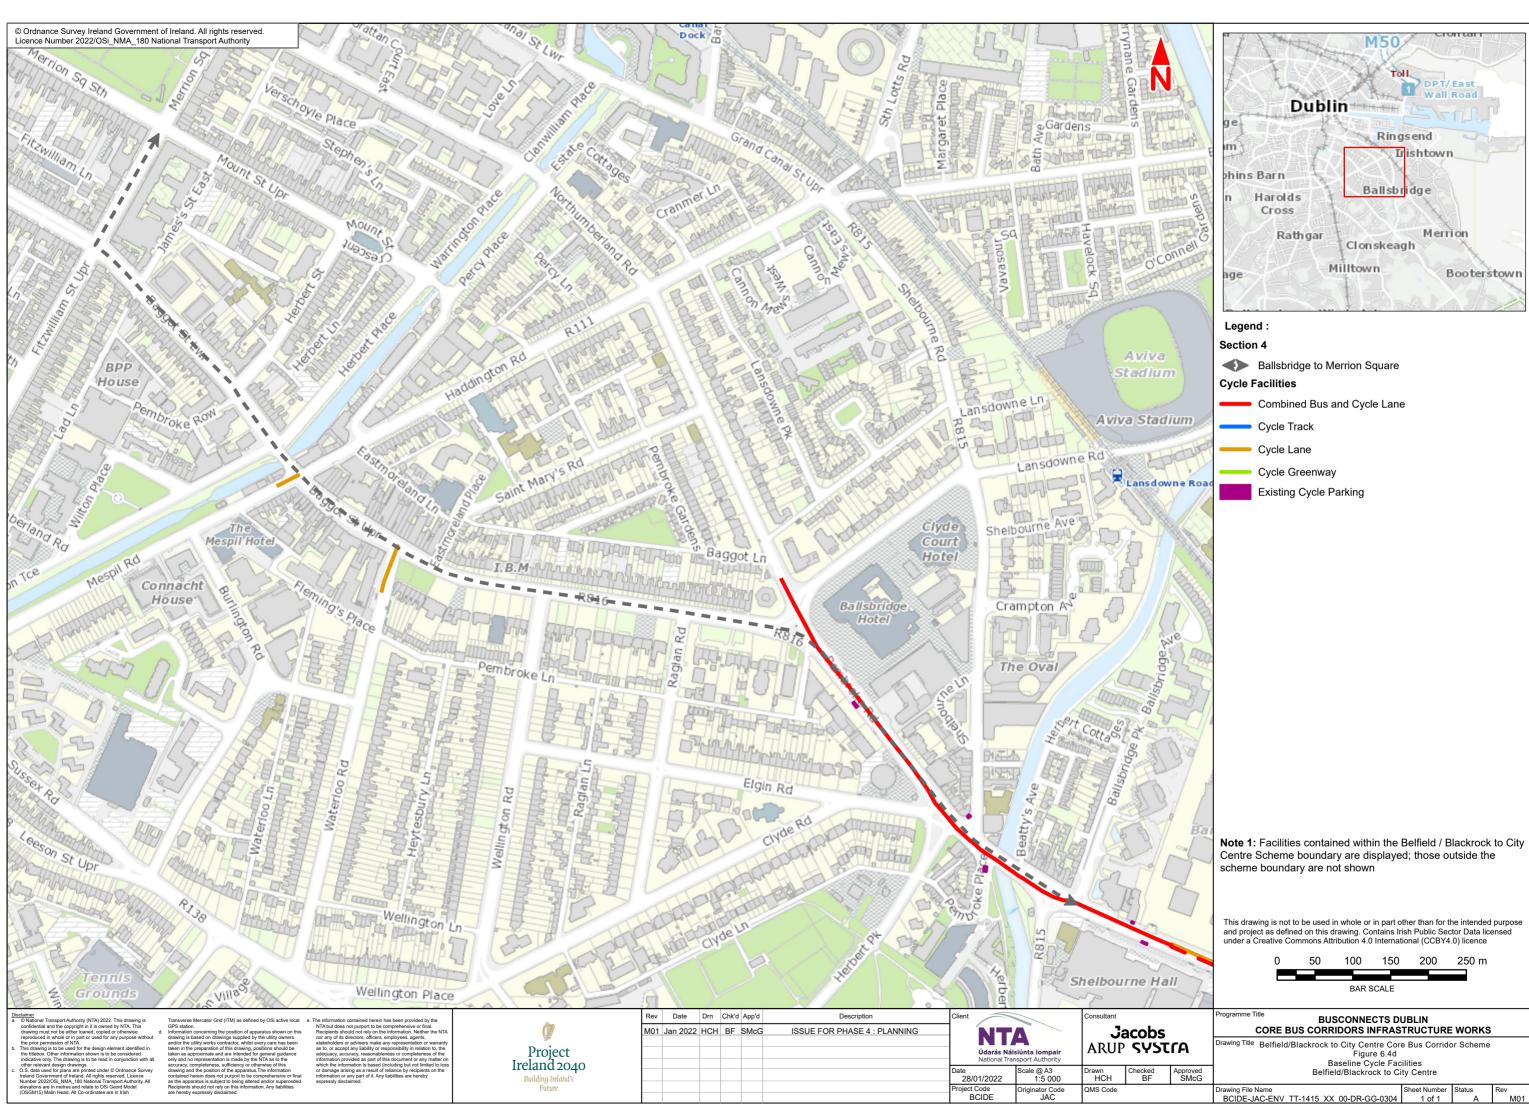

Drawing File Name				Sheet Number	Status	Rev
BCIDE-JAC-ENV	TT-1415	XX	00-DR-GG-0304	1 of 1	A	M01

6.4e Baseline Cycle Facilities




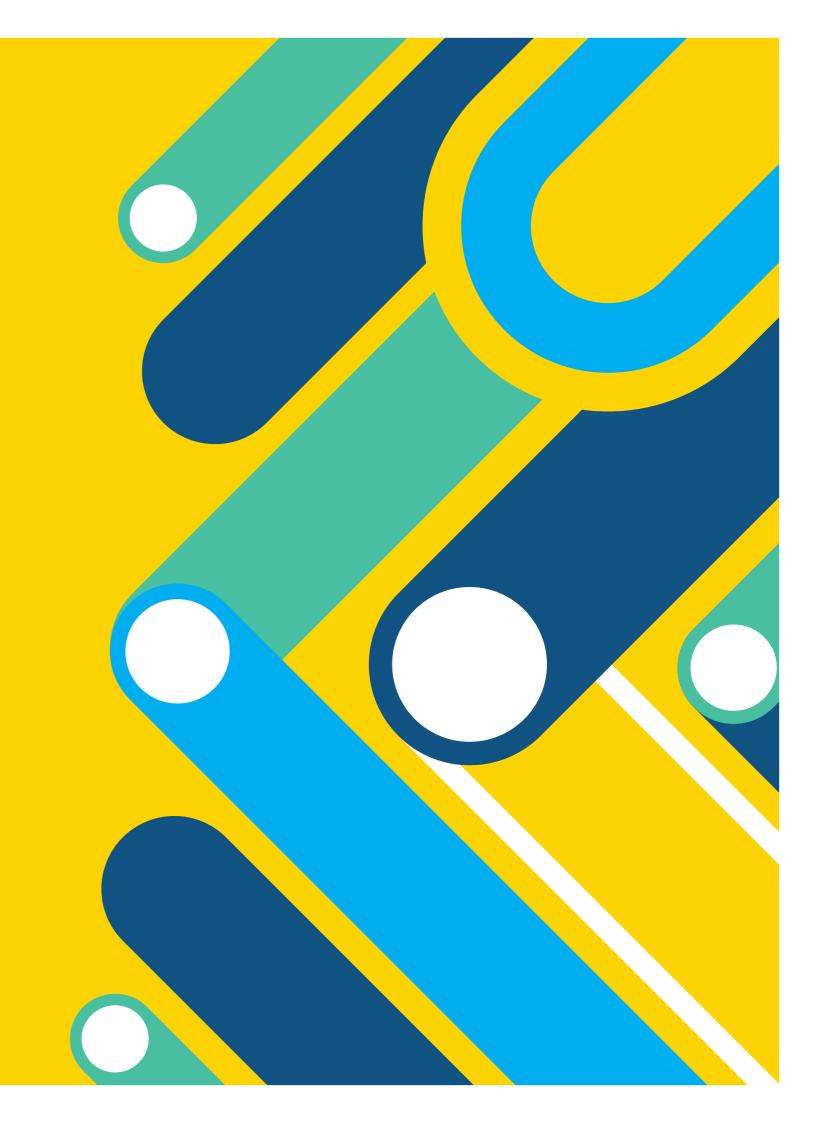



Dublin Ringsend Irishtown Ballsbridge olds SS Merric Rathgar Clonskeagh Milltown Booterstown ham Windy Arbour N3 Mount Merrion Mor Churchtown Dundrum Legend : Section 5

- Nutley Lane (R138 Stillgoran Road to R118 Merrion Road) **Cycle Facilities**
 - Combined Bus and Cycle Lane
 - Cycle Track
 - Cycle Lane
 - Cycle Greenway
 - Existing Cycle Parking

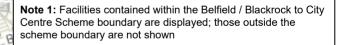

This drawing is not to be used in whole or in part other than for the intended purpose and project as defined on this drawing. Contains Irish Public Sector Data licensed under a Creative Commons Attribution 4.0 International (CCBY4.0) licence

e	0	50	100	150	200	250 m			
51			BAR	SCALE					
	Programme Title BUSCONNECTS DUBLIN CORE BUS CORRIDORS INFRASTRUCTURE WORKS								
	Drawing Title Belfield/Blackrock to City Centre Core Bus Corridor Scheme								


	CORE BUS CORRIDORS INFRAS	
Ά	Drawing ^{Title} Belfield/Blackrock to City Centre Core Figure 6.4e Baseline Cycle Facil	
sMcG	Belfield/Blackrock to City	
	Drawing File Name BCIDE-JAC-ENV_TT-1415_XX_00-DR-GG-0305	Sheet 1

ring File Name	Sheet Number	Status	Rev	
IDE-JAC-ENV_TT-1415_XX_00-DR-GG-0305	1 of 1	A	M01	
				1


6.5a Baseline Bus Facilities





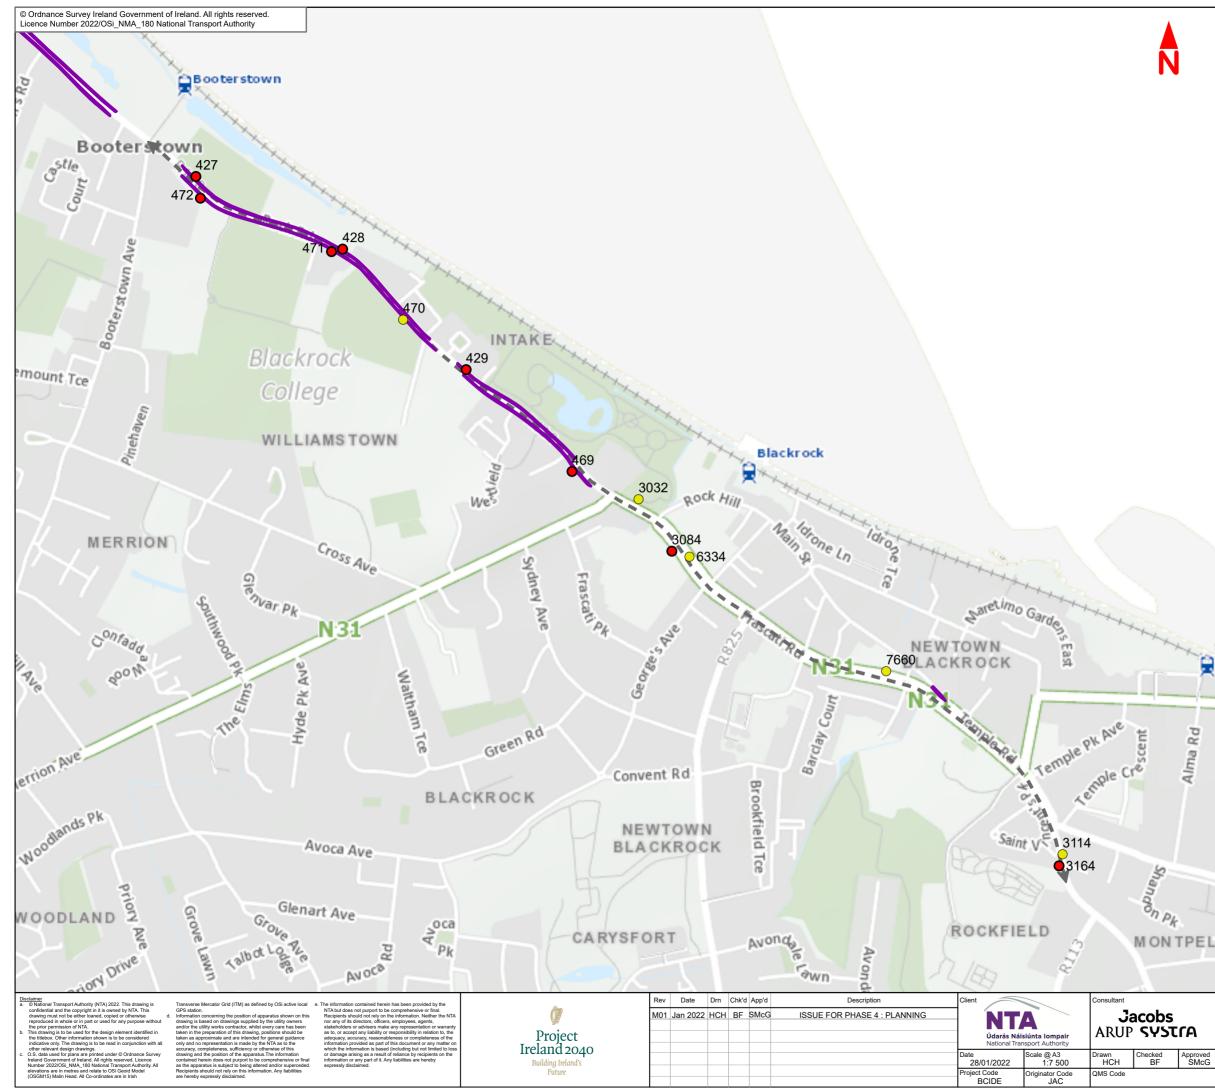




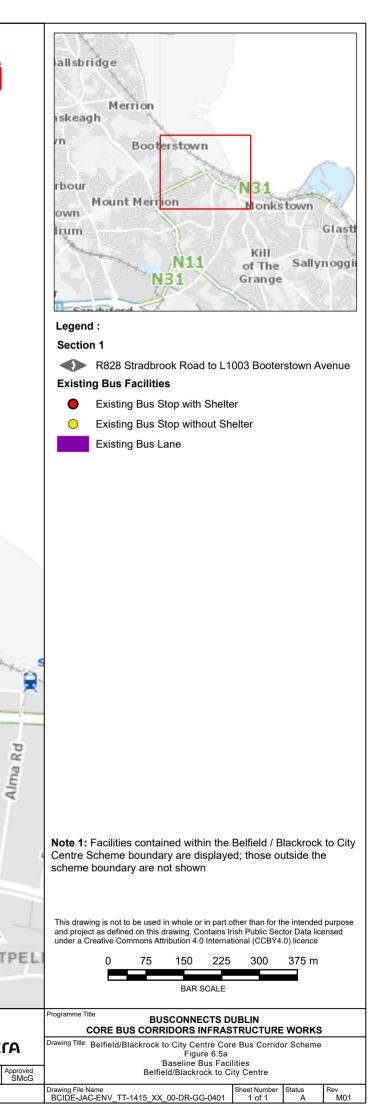

6.5b Baseline Bus Facilities





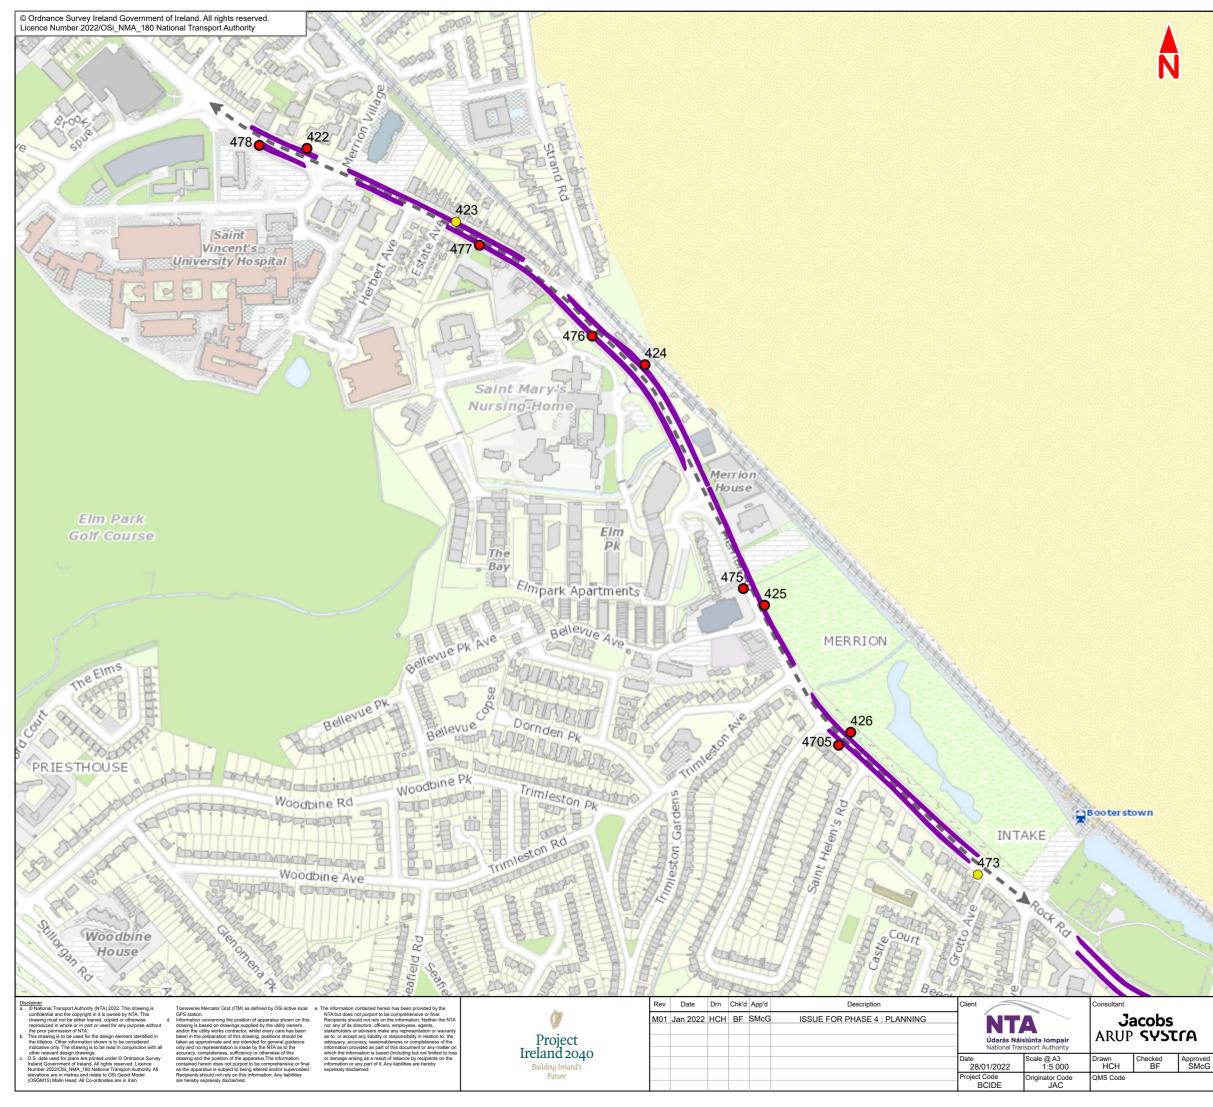

	Ringsend Dishtown Ballsbridge Ballsbridge ar Clonskeagh ar Clonskeagh Miltown Booterstown Windy Arbour N31 Windy Arbour N31 Chur chtown Booterstown Dundrum Dundrum Legend : Rotos Booterstown Avenue to Nutley Lane Existing Bus Stop with Shelter Existing Bus Stop without Shelter Existing Bus Stop without Shelter Existing Bus Lane
	Note 1: Facilities contained within the Belfield / Blackrock to City Centre Scheme boundary are displayed; those outside the scheme boundary are not shown This drawing is not to be used in whole or in part other than for the intended purpose and project as defined on this drawing. Contains Irish Public Sector Data licensed under a Creative Commons Attribution 4.0 International (CCBY4.0) licence 0 50 100 150 200 250 m BAR SCALE Programme Tite BUSCONNECTS DUBLIN CORE BUS CORRIDORS INFRASTRUCTURE WORKS
A	Drawing Title Belfield/Blackrock to City Centre Core Bus Corridor Scheme Figure 6.5b Baseline Bus Facilities
Approved	Belfield/Blackrock to City Centre


Drawing File Name BCIDE-JAC-ENV_TT-1415_XX_00-DR-GG-0402

Sheet Number 1 of 1 tatus A Rev M01

6.5c Baseline Bus Facilities





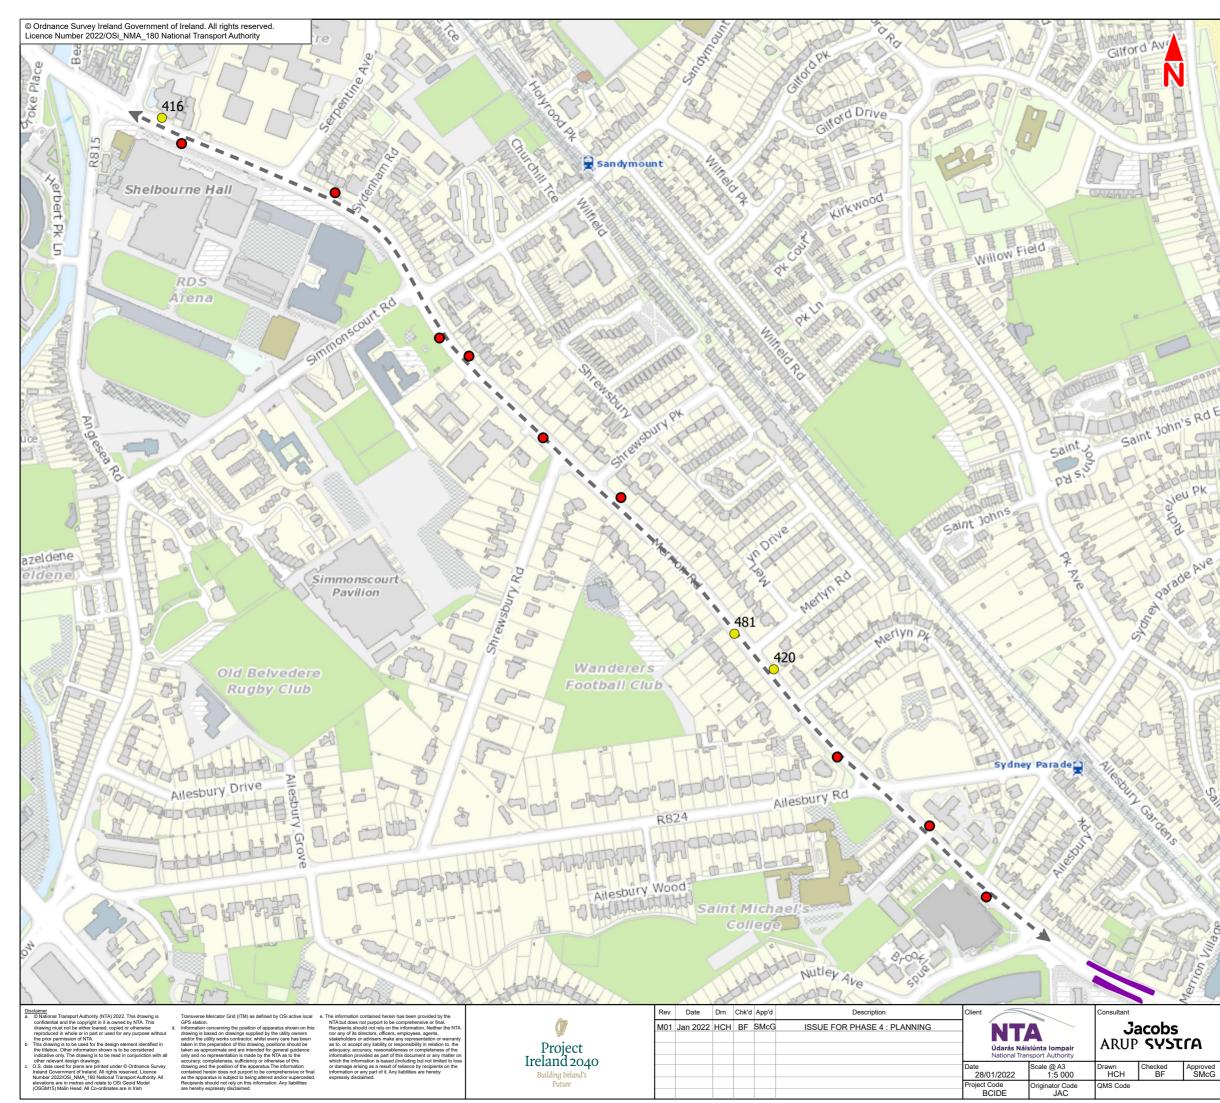

Du		
NY ISA	Ringsend	1
24-1	/ Irishtown	
$_{2}$ at		
rn rolds oss	Ballsbridge	
Rathg	ar Clonskeagh	
	Militown Booterstown	
nham	Windy Arbour Chur chtown	N: M

Section 3

Nutley Lane to Ballsbridge

Existing Bus Facilities



Existing Bus Stop with Shelter Existing Bus Stop without Shelter Existing Bus Lane

Note 1: Facilities contained within the Belfield / Blackrock to City Centre Scheme boundary are displayed; those outside the scheme boundary are not shown

This drawing is not to be used in whole or in part other than for the intended purpose and project as defined on this drawing. Contains Irish Public Sector Data licensed under a Creative Commons Attribution 4.0 International (CCBY4.0) licence


0	50	100	150	200	250 m					
		BAR S	SCALE							
BUSCONNECTS DUBLIN DRE BUS CORRIDORS INFRASTRUCTURE WORKS										
elfield/Blackrock to City Centre Core Bus Corridor Scheme										


Rev M01


			CORE BUS CORRIDORS INFRAS	TRUCTURE	
ſA		Drawing Title	Belfield/Blackrock to City Centre Con Figure 6.5c		or Schei
	Approved SMcG		Baseline Bus Fac Belfield/Blackrock to C		_
		Drawing File N	Name C-ENV TT-1415 XX 00-DR-GG-0403	Sheet Number	Status A

Programme Title

6.5d Baseline Bus Facilities

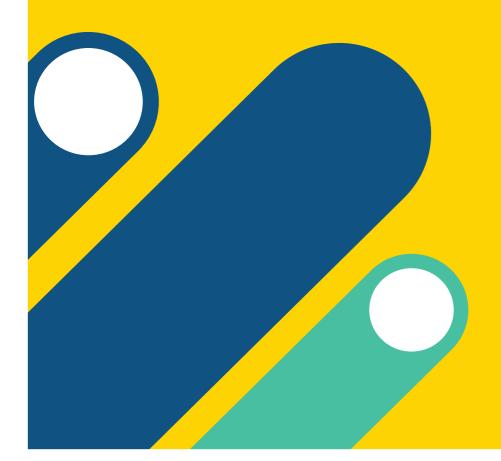

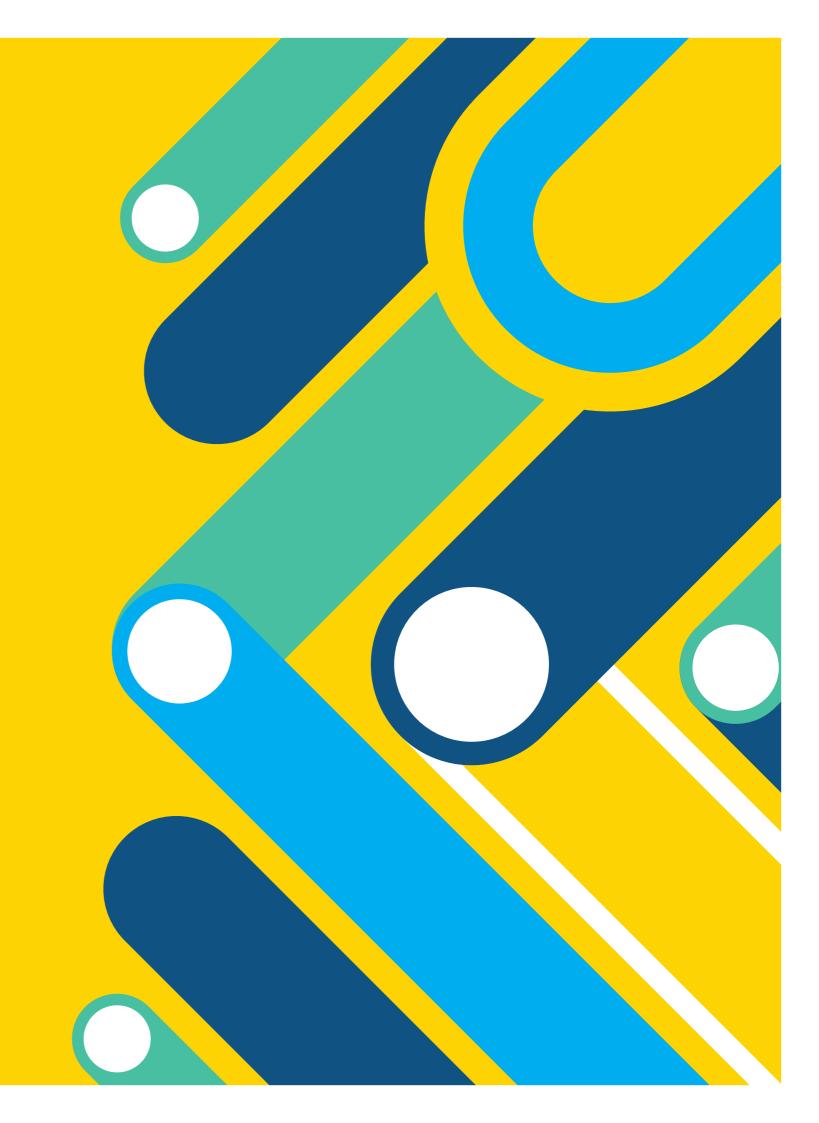

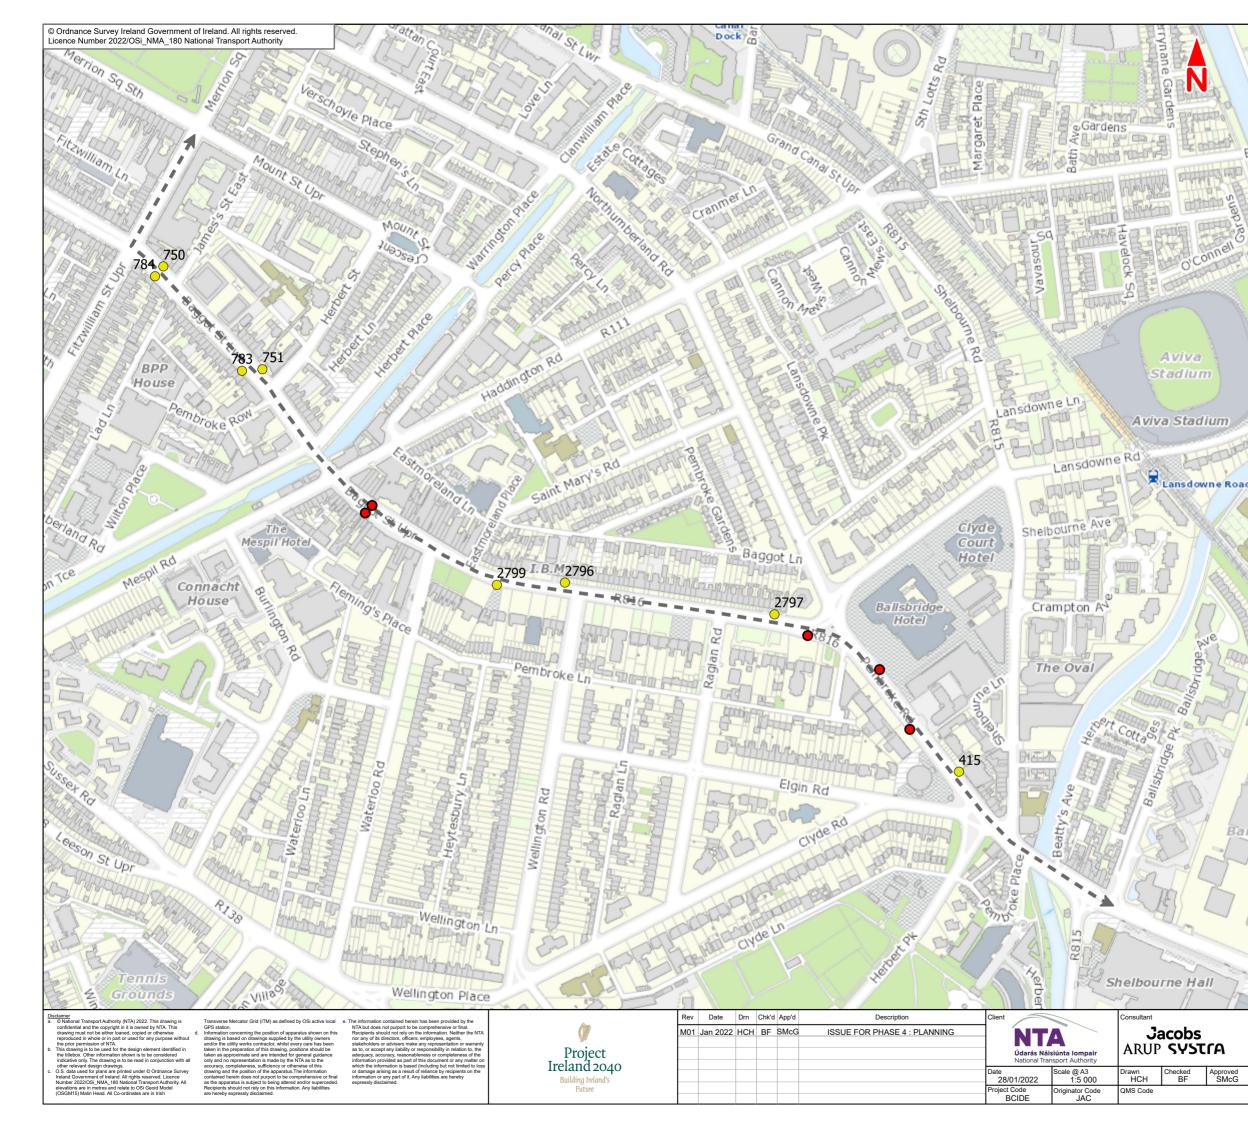



Section 4

Ballsbridge to Merrion Square **Existing Bus Facilities**

 \bigcirc

Existing Bus Stop with Shelter Existing Bus Stop without Shelter

Existing Bus Lane

Note 1: Facilities contained within the Belfield / Blackrock to City Centre Scheme boundary are displayed; those outside the scheme boundary are not shown

This drawing is not to be used in whole or in part other than for the intended purpose and project as defined on this drawing. Contains Irish Public Sector Data licensed under a Creative Commons Attribution 4.0 International (CCBY4.0) licence


0	50	100	150	200	250 m				
		BAR S	SCALE						
Programme Title CORE B		SCONNE RIDORS II			E WORKS				
CORE BUS CORRIDORS INFRASTRUCTURE WORKS Drawing Title Belfield/Blackrock to City Centre Core Bus Corridor Scheme Figure 6.5d Baseline Bus Facilities									


Belfield/Blackrock to City Centre

rawing File Name	Sheet Number	Status	Rev
BCIDE-JAC-ENV_TT-1415_XX_00-DR-GG-0404	1 of 1	A	M01
			,

6.5e Baseline Bus Facilities



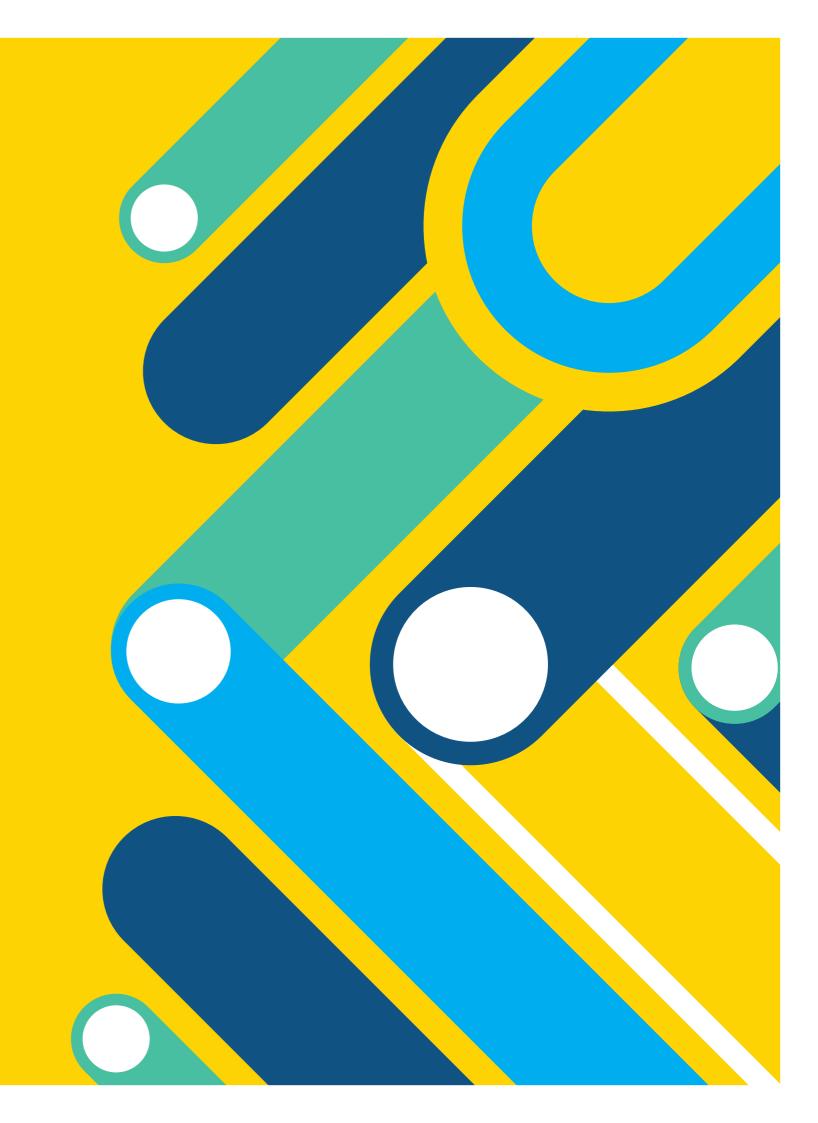

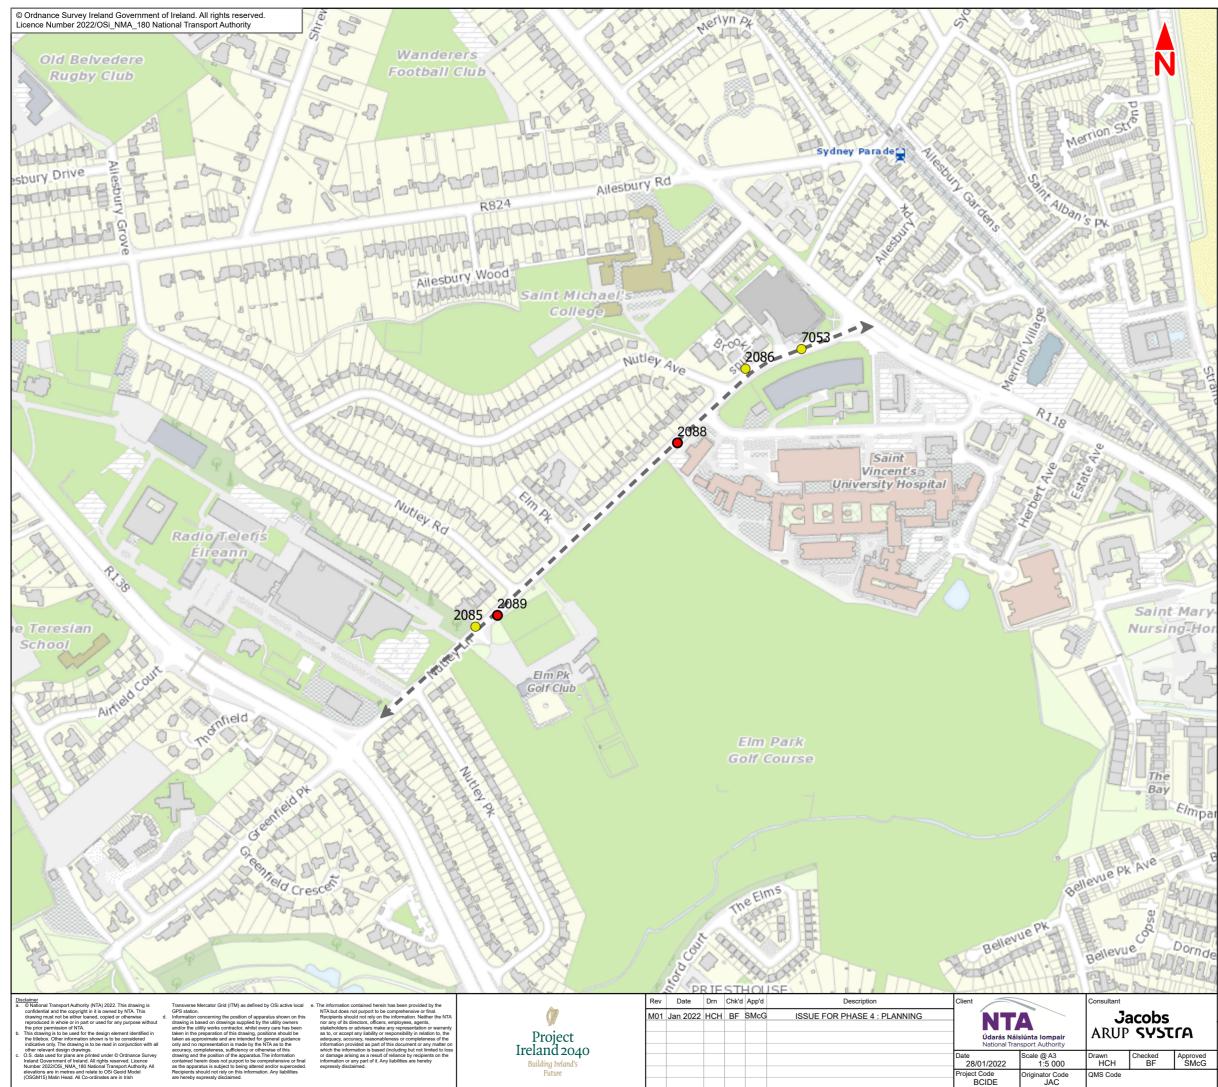

Dublin Ringsend Irishtown Ballsbridge olds SS Merric Rathgar Clonskeagh Milltown Booterstown ham Windy Arbour N3 Mount Merrion Mor Churchtown Dundrum Legend :

Section 5

Nutley Lane (R138 Stillgoran Road to R118 Merrion Road) **Existing Bus Facilities**

- Existing Bus Stop with Shelter
- Existing Bus Stop without Shelter

Existing Bus Lane

Note 1: Facilities contained within the Belfield / Blackrock to City Centre Scheme boundary are displayed; those outside the scheme boundary are not shown

This drawing is not to be used in whole or in part other than for the intended purpose and project as defined on this drawing. Contains Irish Public Sector Data licensed under a Creative Commons Attribution 4.0 International (CCBY4.0) licence

1		0	50	100	150	200	250 m	
l				BAR S	SCALE			
ĺ,								
	Programme Title							
	Programme mue		BU	SCONNE	CTS DUE	BLIN		
	5						E WORKS	
	C	ORE BL	JS CORR	o City Cer	NFRAST	RUCTUR	E WORKS lor Scheme	
	C	ORE BL	JS CORR	o City Cer	NFRASTI tre Core l re 6.5e	RUCTUR Bus Corric		


S		CORE BUS CORRIDORS INFRASTRUCT					
AITA		Drawing Title Belfield/Blackrock to City Centre Cor Figure 6.5e Baseline Bus Faci					
	Approved SMcG	Belfield/Blackrock to Ci					
		Drawing File Name BCIDE-JAC-ENV_TT-1415_XX_00-DR-GG-0405	Sheet Numb 1 of 1				

ing File Name			Sheet Number	Status	Rev
DE-JAC-ENV	TT-1415_XX	00-DR-GG-0405	1 of 1	A	M01

6.6 Aerial Views of Key Junctions





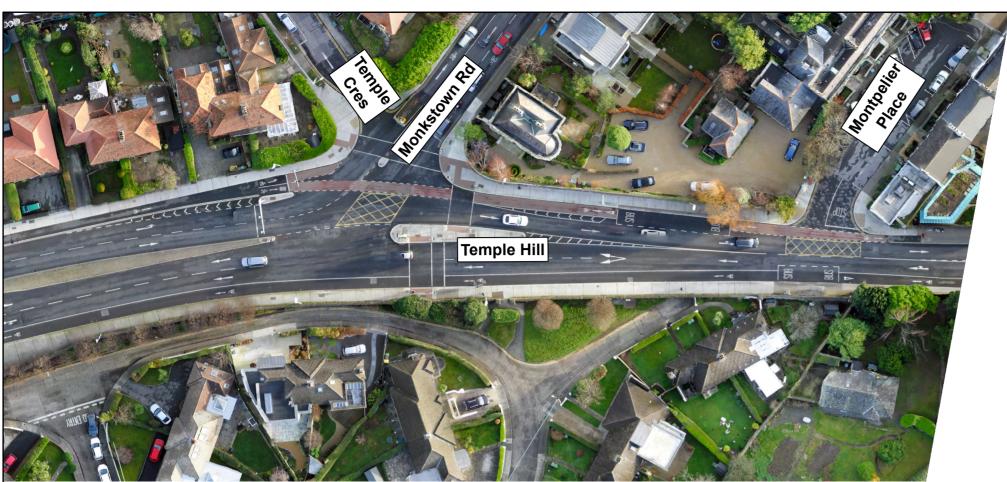

A) R113 TEMPLE HILL / MONTPELIER PLACE THREE-ARM PRIORITY JUNCTION




B) R113 TEMPLE HILL / R119 MONKSTOWN ROAD THREE-ARM SIGNALISED JUNCTION

isclaimer © National Transport Authority (NTA) 2022. This drawing is confidential and the copyright in it is owned by NTA. This drawing must not be either loaned, copied or otherwise

tor Grid (ITM) as defined by OSi active local e. The NTA but does Recipients sh nor any of its



Rev	Date	Drn	Chk'd	App'd	Description	Client		Consultant			
M01	Apr 2022	LF	GM	SMcG	ISSUE FOR PHASE 4 : PLANNING	National Transport Authority			Jacobs ARUP SYSTIA		
						Date 20/04/2022	Scale @ A3 1:700	Drawn LF	Checked GM	Approved SMcG	
-						Project Code BCIDE	Originator Code JAC	QMS Code	•		

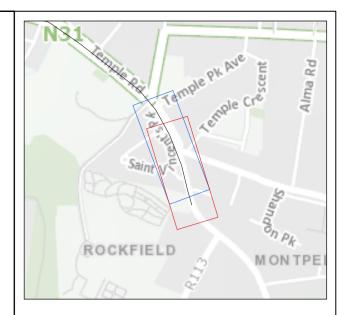

Legend


Belfield/Blackrock to City Centre Core Bus Corridor Scheme



A) R113 Temple Hill / Montpelier Place three-arm priority junction



B) R113 Temple Hill / R119 Monkstown Road three-arm signalised junction

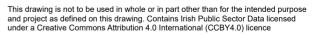


0	7	14	21	28	35 m	

Title BUSCONNECTS DUBLIN CORE BUS CORRIDORS INFRASTRUCTURE WORKS ogramme Title

e Belfield/Blackrock to City Centre Core Bus Corridor Scheme Figure 6.6 Aerial Views of Key Junctions

Drawing File Name BCIDE-JAC-ENV_TT-1415_XX_00-DR-GG-0501	Sheet Number 1 of 26	Status A	Rev M01	
				Ī

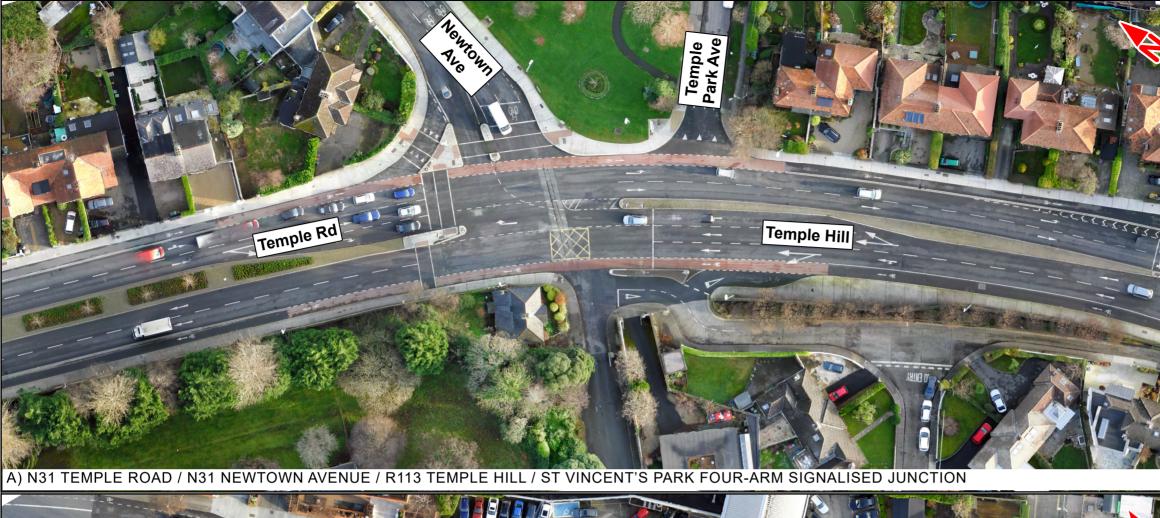



B) N31 TEMPLE ROAD / L1011 TEMPLE ROAD THREE-ARM PRIORITY JUNCTION

Dactainer B. Chalonal and Phalonal Transport Authority (NTA) 2022. This drawing is confidential and the copyright in it is owned by NTA. This drawing must not be either loaned, copied or otherwise reproduced in whole or in part or used for any purpose without the prior permission of NTA. The design drawing the design element identified in the titlebox. Other information shown is to be considered indicative only. The drawing is to be read in cognition with all other relevant design drawing. O.S. do used to plans are put and under 40. Orchanoc Survey Number 2022/OSI, NMA, 180 National Transport Authority All elevations are in metres and relate to OSI Gacob Model

PS station. The state of the position of apparatus shown on this awing is based on drawings supplied by the utility owners dird the utility works contractor, while very care has been ken in the preparation of this drawing, positions should be ken a seproximate and are intended for general guidance by and no representation is made by the NTA as to the curany, completeness, sufficiency or chrwise of this awing and the position of the apparatus. The information natinad herein does not purp to be comprehensive or final the apparatus is subject to being altered and/or supercedde.

Grid (ITM) as defined by OSi active local

• NTA but does not purport to be comperhensive or final Becipione should not rely or the information. Netwise the NTA nor any of its directors, officers, employees, agents, stakeholders or advisers make any representation or warrantly as to, or accept any liability or responsibility in relation to, the adequacy, accuracy, reasonableness or completeness of the information provided as part of this document or any matter on which the information is based influencing but not limited to loss or damage arising as a result of reliance by recipients on the information or any part of it. Any liabilities are hereby expressly disclaimed. **Project** Ireland 2040 Building Ireland's Future

Rev	Date	Drn	Chk'd	App'd	Description	Client		Consultant		
M01	Apr 2022	LF	GM	SMcG	ISSUE FOR PHASE 4 : PLANNING			siúnta lompair sport Authority		acobs SYST
						Date 20/04/		Scale @ A3 1:700	Drawn LF	Checked GM
						Project Cor BCI		Originator Code JAC	QMS Code	

	NEWTOWN East
15 MA - N31	NS1
Barciay Count	Temple PK Ave tracs
5	Saint VE
	Shande

Legend

Belfield/Blackrock to City Centre Core Bus Corridor Scheme



A) N31 Temple Road / N31 Newtown Avenue / R113 Temple Hill / St Vincent's Park four-arm signalised junction



B) N31 Temple Road / L1011 Temple Road threearm priority junction


This drawing is not to be used in whole or in part other than for the intended purpose
and project as defined on this drawing. Contains Irish Public Sector Data licensed
under a Creative Commons Attribution 4.0 International (CCBY4.0) licence

0	7	14	21	28	35 m			
BAR SCALE								

ogramme Title BUSCONNECTS DUBLIN CORE BUS CORRIDORS INFRASTRUCTURE WORKS

 Approved SMcG
 Drawing Title Belfield/Blackrock to City Centre Core Bus Corridor Scheme Figure 6.6 Aerial Views of Key Junctions

Drawing File Name	Sheet Number	Status	Rev
BCIDE-JAC-ENV_TT-1415_XX_00-DR-GG-0502	2 of 26	A	M01

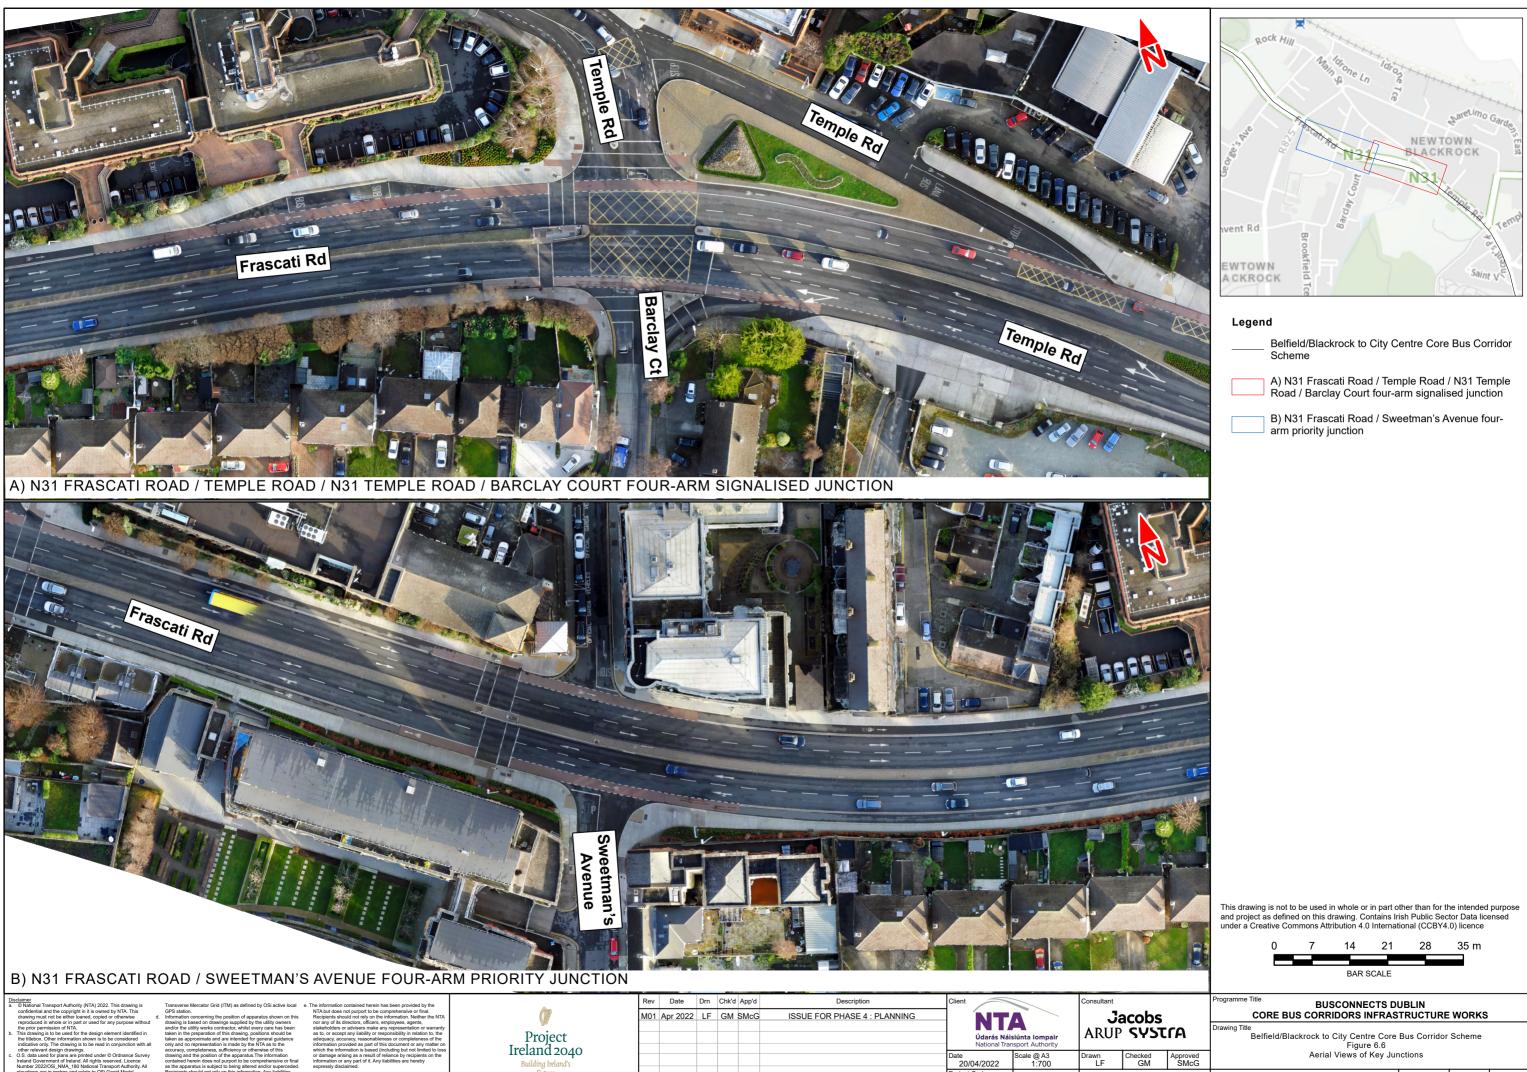


e Survey

Ireland 2040 Building Ireland's Future

Rev		Date	Drn	Chk'd	App'd	Description	Scription Client		Consultant		
	M01	Apr 2022	LF	GM	SMcG	ISSUE FOR PHASE 4 : PLANNING		isiúnta lompair nsport Authority	Jacobs ARUP SYST		
							Date 20/04/2022	Scale @ A3 1:700	Drawn LF	Checked GM	
							Project Code BCIDE	Originator Code JAC	QMS Code		

Drawing File Name	Sheet Number	Status	Rev
BCIDE-JAC-ENV_TT-1415_XX_00-DR-GG-0503	3 of 26	A	M01

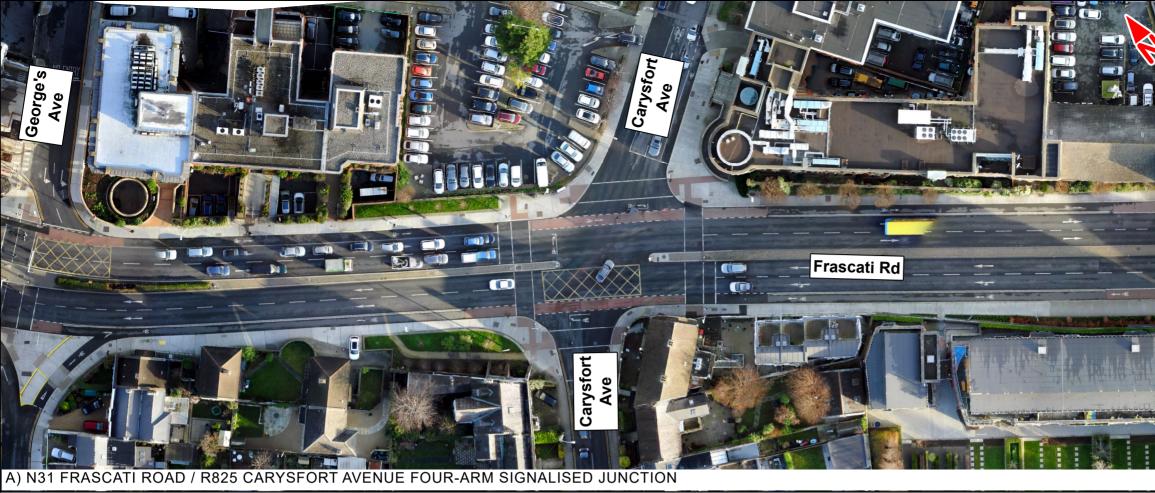



B) N31 FRASCATI ROAD / GEORGE'S AVENUE FOUR-ARM PRIORITY JUNCTION

Declarer a © National Transport Authority (NTA) 2022. This drawing is confidential and the copyright in it is owned by NTA. This drawing must not be either loand, copied or otherwise reproduced in whole or in part or used for any purpose without by the test of the test of the design element it entified in the titlebox. Other information shown is to be considered indicative on/T. The drawing is to be read in conjunction with all other relevant design drawing. I related Government of Iteland. All unper served © Ordnanos Survey I related Government of Iteland. All unper served Lucenon Number 2022/OSI_MAA_180 National Transport Authority. All developments are in meters and relate to GSI Govern


GPS station. NTT Information concerning the position of apparatus shown on this region of the statistical shown on the statistical and/or the utility across contractor, while every care has been taken in the preparation of this drawing, positions should be as to taken as approximate and are intended for general guidance only and no representation is made by the NTA as to the every statistical statistical statistical statistical statistical drawing and the position of the apparatus. The information contained herein does not purport to be comprehensive rifinal fragments is subject to being altered and/or superceded. exp Recipients should not rely on this information and the supercedent apparatus is subject to being altered and/or superceded.

or Grid (ITM) as defined by OSiactive local e Ti

NTA but does not purport to be comprehensive or final. Receiptents should not rely on the information. Neither the NTA nor any of 16 directors, officers, employees, agents, stakeholders or advisers make any representation or warranty as to, or accept any liability or responsibility in reliation to, the adequaxy, accuracy, reasonableness or completeness of the information provided as part of this document or any matter or which the information is based (included but not limited to loss information or any part of IL Any liabilities are hereby expressly disclaimed.

Ø
Project Ireland 2040
Building Ireland's Future

Rev	Date	Drn	Chk'd	App'd	Description	Client		Consultant		
M01	Apr 2022	LF	GM	SMcG	ISSUE FOR PHASE 4 : PLANNING		siúnta lompair nsport Authority		acobs SYST	
						Date 20/04/2022	Scale @ A3 1:700	Drawn LF	Checked GM	
						Project Code BCIDE	Originator Code JAC	QMS Code		

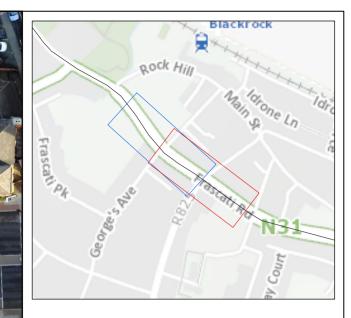

Legend


Belfield/Blackrock to City Centre Core Bus Corridor Scheme



A) N31 Frascati Road / R825 Carysfort Avenue four-arm signalised junction




B) N31 Frascati Road / George's Avenue four-arm priority junction

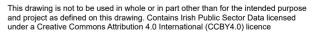

0	7	14	21	28	35 m			
BAR SCALE								

Approved SMCG Drawing File Belfield/Blackrock to City Centre Core Bus Corridor Scheme Figure 6.6 Aerial Views of Key Junctions Status 4 of 26 Rev M01

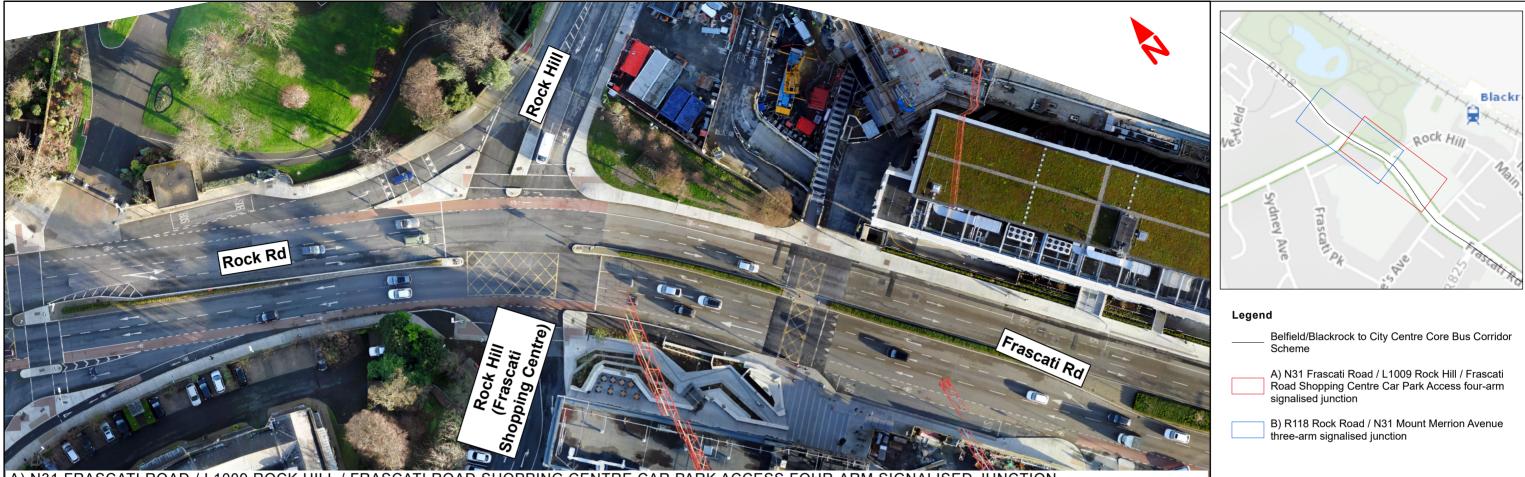

A) N31 FRASCATI ROAD / L1009 ROCK HILL / FRASCATI ROAD SHOPPING CENTRE CAR PARK ACCESS FOUR-ARM SIGNALISED JUNCTION



B) R118 ROCK ROAD / N31 MOUNT MERRION AVENUE THREE-ARM SIGNALISED JUNCTION

Disclaimer © National Transport Authority (NTA) 2022. This drawing i confidential and the copyright in it is owned by NTA. This drawing must not be either loaned, copied or otherwise

Ô Project Ireland 2040 Building Ireland's Future

Rev	Date	Drn	Chk'd	App'd	Description	Client		Consultant		
M01	Apr 2022	LF	GM	SMcG	ISSUE FOR PHASE 4 : PLANNING		siúnta lompair nsport Authority		acobs SYST	۱
						Date 20/04/2022	Scale @ A3 1:700	Drawn LF	Checked GM	1
						Project Code BCIDE	Originator Code JAC	QMS Code		



This drawing is not to be used in whole or in part other than for the intended purpose and project as defined on this drawing. Contains Irish Public Sector Data licensed under a Creative Commons Attribution 4.0 International (CCBY4.0) licence



Title BUSCONNECTS DUBLIN CORE BUS CORRIDORS INFRASTRUCTURE WORKS rogramme Title **A**1 e Belfield/Blackrock to City Centre Core Bus Corridor Scheme Figure 6.6 Aerial Views of Key Junctions Approved SMcG Drawing File Name BCIDE-JAC-ENV_TT-1415_XX_00-DR-GG-0505 S of 26 tatus A Rev M01



© Nation confiden drawing t Authority (NTA) 2022. This d uthority (NTA) 2022. This drawing pyright in it is owned by NTA. This

() Project Ireland 2040 Building Ireland's Future

Rev	Date	Drn	Chk'd	App'd	Description	Client		Consultant				
M01	Apr 2022	LF	GM	SMcG	ISSUE FOR PHASE 4 : PLANNING	ŃT	NTA		Jacobs			
						Údarás Náisiúnta Iompair National Transport Authority		ARUP SYSTIA				
						Date 20/04/2022	Scale @ A3 1:700	Drawn LF	Checked GM	Approved SMcG		
						Project Code BCIDE	Originator Code JAC	QMS Code				

Title BUSCONNECTS DUBLIN CORE BUS CORRIDORS INFRASTRUCTURE WORKS rogramme Title

Jrawing Titl	e
	Belfield/Blackrock to City Centre Core Bus Corridor Scheme
	Figure 6.6
	Aerial Views of Key Junctions

	Drawing File Name BCIDE-JAC-ENV TT-1415 XX 00-DR-GG-0506	Sheet Number 6 of 26	Status A	Rev M01
_				



B) R118 ROCK ROAD / SEAFORT PARADE / CASTLEDAWSON AVENUE THREE-ARM PRIORITY JUNCTION

Diaclaimer a: © National Transport Authority (NTA) 2022. This drawing is confidential and the copyright in it is owned by NTA. This drawing must not be either loand, copied or dherwise repoduced in whole or in part or used for any purpose without by the test of the second second second second second the tildebox. Other information shown is to be considered indicative only. The drawing is to be read in columicion with all other relevant design drawing. O. S. data used for plans are printed under © Ordeance Survey Number 2022/OSI. MMA. 180 National Transport Authority All devators are in metres and relate to OSI Geodor Model

S station. In The matching the position of apparatus shown on this TR measurement occurrenting the position of apparatus shown on this TR measurement of the state of the stat

A but does not purport to be comprehensive or final. cojents should not rely on the information. Neither the NTA rar yo 16 si directors, officers, employees, agents, sakeholders or advisers make any representation or warranty to, or accept any liability or responsibility in relation to, the equay, accuracy, reasonableness or completeness of the final provided as part of this document or any matter ors damage anting as a result of reliance by recipients on the formation or any part of it. Any liabilities are hereby pressly disclaimed.

()
Project Ireland 2040
Building Ireland's Future

Rev	Date	Drn	Chk'd	App'd	d Description Client Consultant					
M01	Apr 2022	LF	GM SMcG ISSUE FOR PHASE 4 : PLANNING		Údarás Náisiúnta Iom			acobs SYSTI		
						Date 20/04/2022	Scale @ A3 1:700	Drawn LF	Checked GM	A
						Project Code BCIDE	Originator Code JAC	QMS Code		

Krock Tege	Castlectawson Ave 20		
Blackrock College	Blackrock	Castledaws	INTA

Legend

Belfield/Blackrock to City Centre Core Bus Corridor Scheme



- A) R118 Rock Road / Emmet Square / Blackrock Clinic four-arm priority junction
- B) R118 Rock Road / Seafort Parade / Castledawson Avenue three-arm priority junction

100503
3.000
A STATE
1 (Jacks)
an several
1 1 1 1 1 1 1 1 1 1 1 1 1 1 1 1 1 1 1
and the second second
33
White and
Se r =
the second second
No. of Concession, Name
T
T-s
7-1
7-1
7-31
7-3

This drawing is not to be used in whole or in part other than for the intended purpose and project as defined on this drawing. Contains Irish Public Sector Data licensed under a Creative Commons Attribution 4.0 International (CCBY4.0) licence



Programme Title BUSCONNECTS DUBLIN CORE BUS CORRIDORS INFRASTRUCTURE WORKS Drawing Title Drawing Title Belfield/Blackrock to City Centre Core Bus Corridor Scheme Figure 6.6 Aerial Views of Key Junctions Approved SMcG Drawing File Name BCIDE-JAC-ENV_TT-1415_XX_00-DR-GG-0507 Sheet Number 7 of 26 Status A M01



Rek Rd Brunns Rd

B) R118 ROCK ROAD / ST HELENS ROAD (SOUTH) THREE-ARM PRIORITY JUNCTION

Disclaimer a. © National Transport Authority (NTA) 2022. This drawing is confidential and the copyright in it is owned by NTA. This confidential and the copyright in it is owned by NTA. This reproduced in whole or in part or used for any purpose without the prior permission of NTA. be in formation shown is to be considered industrive only. The drawing is to be read in conjunction with all c O.S. data used for plans are privated under @Ordnanos Survey Ireland Government of Ireland. All rights reserved. Licence Number 2022;05. JMA. 180 National Transport Authority, All


"S station. Immation concerning the position of apparatus shown on this wring is based on drawings supplied by the utility covers the state of the state of the state of the state of the ten in the preparation of this drawing, positions should be ten as approximate and are intended for general guidance by and no representation is made by the NTA as to the curacy, completeness, sufficiency or otherwise of this that and the state of the state

Grid (ITM) as defined by OSi active local

NTA but does not purport to be comprehensive or final. Recipients should not rely on the information. Neither the NTA nor any of its directors, officers, employees, agents, stakeholders or advisers make any representation or warranty as to, or accept any liability or responsibility in relation to, the adequary, accuracy, reasonableness or completeness of the information provided as part of this document or any matter on which the information is based (including 0 und filtered to loss or damage arising as a result of reliance by recipients on the information any part of A. Any labilities are hereby expressly disclaimed.



Rev	Date	Drn	Chk'd	App'd	Description Client Consultant					
M01	Apr 2022	LF	GM	SMcG	ISSUE FOR PHASE 4 : PLANNING	Údarás Náisiúnta Iompair National Transport Authority				
						Date 20/04/2022	Scale @ A3 1:700	Drawn LF	Checked GM	Approved SMcG
						Project Code BCIDE	Originator Code JAC	QMS Code		

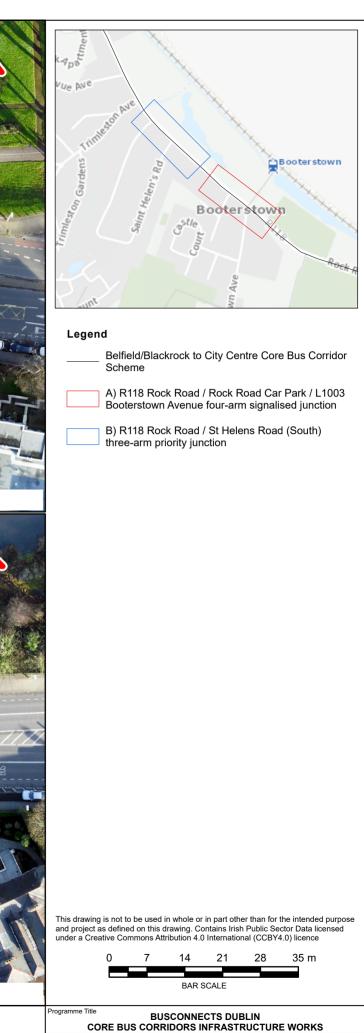

ving	Title
	Belfield/Blackrock to City Centre Core Bus Corridor Scheme
	Figure 6.6
	Aerial Views of Key Junctions

Drawing File Name BCIDE-JAC-ENV_TT-1415_XX_00-DR-GG-0508	Sheet Number 8 of 26	Status A	Rev M01




B) R118 ROCK ROAD / TRIMLESTON AVENUE THREE-ARM SIGNALISED JUNCTION

bisclaimer © National Transport Authority (NTA) 2022. This drawing i confidential and the copyright in it is owned by NTA. This drawing must not be either loaned, copied or otherwise

(7 Project Ireland 2040 Building Ireland's Future

Rev	Date	Drn	Chk'd	App'd	Description	Client		Consultant				
M01	Apr 2022	LF	GM	SMcG	ISSUE FOR PHASE 4 : PLANNING	NTA			acobs	c0		
							Údarás Náisiúnta Iompair National Transport Authority		ARUP SYSTIA			
						Date 20/04/2022	Scale @ A3 1:700	Drawn LF	Checked GM	Approved SMcG		
						Project Code BCIDE	Originator Code JAC	QMS Code				

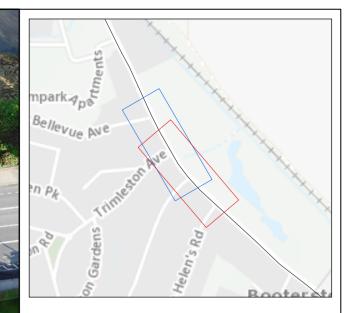

Legend


Belfield/Blackrock to City Centre Core Bus Corridor Scheme



A) R118 Rock Road / St Helens Road (North) three-arm priority junction



B) R118 Rock Road / Trimleston Avenue three-arm signalised junction

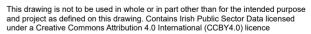


0	7	14	21	28	35 m				
BAR SCALE									

Title BUSCONNECTS DUBLIN CORE BUS CORRIDORS INFRASTRUCTURE WORKS ogramme Title

Belfield/Blackrock to City Centre Core Bus Corridor Scheme Figure 6.6 Aerial Views of Key Junctions

Drawing File Name	Sheet Number	Status	Rev
BCIDE-JAC-ENV_TT-1415_XX_00-DR-GG-0509	9 of 26	A	M01

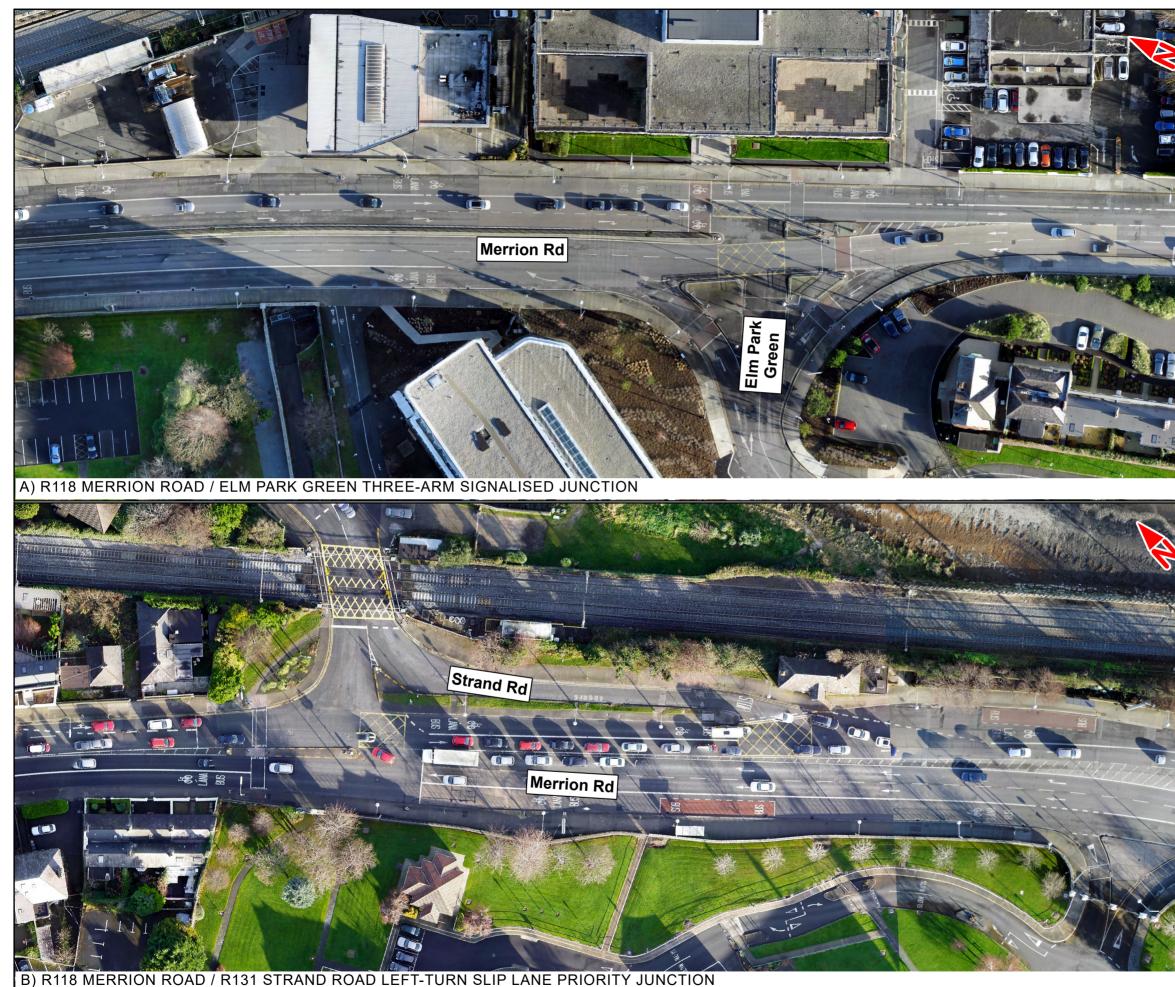

Declarer a © National Transport Authority (NTA) 2022. This drawing is confidential and the copyright in it is owned by NTA. This drawing must not be either loads, copied or otherwise reproduced in whole or in part or used for any purpose without the property present of NTA. The design element identified in the the titlebox. Other information shown is to be considered indicative only. The drawing is to be read in compution with all other relevant design drawings. O. SJ, data used for plans are printed under 60 Ordnance Survey Interpret 2022/OSI. MAA. 180 National Transport Authority Interpret 2022/OSI. MAA. 190 National Transport Authority devators are in metres and reliet to OSI Geode Model

S tation. mation concerning the position of apparatus shown on this wing is based on drawings supplied by the utility owners for the utility works contractor, while tevery care has been en in the preparation of this drawing, positions should be an a sporximate and are intended for general guidance uray, completeness, sufficiency or drawing of this wing and the position of the apparatus. The information time dhermit does not purport to be comprehensive or final the apparatus is subject to being altered and/or supporcedd. Joants Andrew on the information Any labilities

Grid (ITM) as defined by OSi active local e Ti

NTA but does not purport to be comprehensive or final. Recipients should not rely on the information. Neither the NTA nor any of its directors, officers, employees, agents, stakeholders or advisers make any representation or warantly as to, or accept any liability or responsibility in relation to, the adequacy, accuracy, reasonableness or completeness of the information provided as part of this document or any matter on which the information is based (including but on filmet to loss or diamage arising as a result of reliance by recipients on the information or any part of I. Any liabilities are hereby expressly disclaimed. Project Ireland 2040 Building Ireland's Future

Rev Date Drn Chk'd App'd Description		Description	Client		Consultant					
M01	Apr 2022	LF	GM	SMcG	ISSUE FOR PHASE 4 : PLANNING		siúnta lompair nsport Authority		acobs SYST	(
						Date 20/04/2022	Scale @ A3 1:700	Drawn LF	Checked GM	į
						Project Code BCIDE	Originator Code JAC	QMS Code		



Legend

 Belfield/Blackrock to City Centre Core Bus Corridor Scheme



A) R118 Merrion Road / Elm Park Green three-arm signalised junction

B) R118 Merrion Road / R131 Strand Road Left-Turn Slip Lane priority junction

This drawing is not to be used in whole or in part other than for the intended purpose and project as defined on this drawing. Contains Irish Public Sector Data licensed under a Creative Commons Attribution 4.0 International (CCBY4.0) licence

0	7	14	21	28	35 m	
		BAR S	SCALE			

Programme Title BUSCONNECTS DUBLIN CORE BUS CORRIDORS INFRASTRUCTURE WORKS Drawing Title Belfield/Blackrock to City Centre Core Bus Corridor Scheme Figure 6.6 Aerial Views of Key Junctions Approved SMCG Drawing File Name BCIDE-JAC-ENV_TT-1415_XX_00-DR-GG-0510 Drawing File Name BCIDE-JAC-ENV_TT-1415_XX_00-DR-GG-0510 Sheet Number 10 of 26



<u>Sectainer</u> ■ © National Transport Authority (NTA) 2022. This drawing is confidential and the copyright in it is owned by NTA. This drawing must not be either leaned, copied or otherwise reproduced in wholes or in part or used for any purpose without 1. This drawing is to be used for the design element identified in the titlebox. Other information hown is to be considered indicative only. The drawing is to be read in conjunction with all other relevant design drawings. 0. St. data used for plans are printed under 0 Ordnance Survey Ireland Government of Healnd. All rights reserved. Licence Number 2022/DS, INAA, 180 National Transport Authority. All elevations are in metres and releats to CSG Good Model

station. ation concerning the position of apparatus shown on this ation concerning the position of apparatus shown on this the utility works contractor, while very care has been in the preparation of this drawing, positions should be as approximate and are intended for general guidance and no representation is made by the NTA as to the any, completeness, utilicatly or atherwise of this any, completeness, utilicatly or atherwise of this any and the position of the apparatus. The information represented to being attend and/or superceded, ients should not refu on this information. Any labilities refu voxossity disclarised.

tor Grid (ITM) as defined by OSi active local e TI

Abut does not purport to be comprehensive or final cipients should not rely on the information. Neither the NTA rany of its directors, officers, employees, agents, skeholders or advisors make any representation or warrantly to, or accept any liability or responsibility in relation to, the equival, accuracy, reasonableness or completeness of the smatter provided as part of this document or any matter on for his information is based (including) tun of limited to loss famage a rising as a result of relations by recipients on the smatter or any purport.



Rev	Date	Drn	Chk'd	App'd	Description	Client		Consultant		
M01	Apr 2022	LF	GM	SMcG	ISSUE FOR PHASE 4 : PLANNING		siúnta lompair Isport Authority		acobs SYST	1
						Date 20/04/	Scale @ A3 1:700	Drawn LF	Checked GM	ľ
<u> </u>						Project Cor BCI	Originator Code JAC	QMS Code		

	A SS A
	T In
S)	and the second sec
ੈ	Add K and a start and a start
8	Wernog e
a de	Ad rt Memory A
	Mexion
in a	
1	
16	
	and the second s
No.	
1	
Z	
	Irse

Legend



Belfield/Blackrock to City Centre Core Bus Corridor Scheme



A) R118 Merrion Road / R131 Strand Road threearm signalised junction

B) R118 Merrion Road / Herbert Avenue three-arm priority junction

This drawing is not to be used in whole or in part other than for the intended purpose and project as defined on this drawing. Contains Irish Public Sector Data licensed under a Creative Commons Attribution 4.0 International (CCBY4.0) licence

0	7	14	21	28	35 m
		BAR S	SCALE		

Programme Title BUSCONNECTS DUBLIN CORE BUS CORRIDORS INFRASTRUCTURE WORKS Drawing Title Belfield/Blackrock to City Centre Core Bus Corridor Scheme Figure 6.6 Aerial Views of Key Junctions

Drawing File Name BCIDE-JAC-ENV_TT-1415_XX_00-DR-GG-0511	Sheet Number 11 of 26	Status A	Rev M01



B) R118 MERRION ROAD / NUTLEY LANE THREE-ARM SIGNALISED JUNCTION

Disclaimer a: © National Transport Authority (NTA) 2022. This drawing is confidential and the copyright in it is owned by NTA. This drawing must not be either leaded, copied or otherwisehout the prior permission of NTA. D. This drawing is to be used for the design element (learnified in the titlebox. Other information shown is to be considered indicative only. The drawing is to be read in columicion with all effect of the strength of the design element (learnified on the strength of the design element (learnified on the strength of the drawing is to be read in columicion with all elevations are printed under © Ordnanos Survey Inteland Government of Iteland. All rights reserved. Licence Number 2022/OSI, MAA, 180 National Transport Authority, All elevations are in metters and relate to CSI Geolo Model

NTA basection of apparatus shown on this sed on drawings supplied by the utility owners inty works contractor, whils every care has been stake reparation of this drawing, positions should be worked and reinteeded for general guidance adopt persentation is made by the NTA as to the molteness, sufficiency or otherwise of this which the position of the apparatus. The information or darn inform taus is subject to be comprehensive of this inform taus is subject to be comprehensive of this add not reid on this information. The jubitities

sverse Mercator Grid (ITM) as defined by OSi active local e Th

accuracy, o drawing an contained l as the app We have a set of the s

()
Project Ireland 2040 Building Ireland's Future

Rev	Date	Drn	Chk'd	App'd	Description	Client		Client Consultant			
M01	Apr 2022	LF	GM	SMcG	ISSUE FOR PHASE 4 : PLANNING		NTA Údarás Náisiúnta Iompair National Transport Authority		acobs SYST		
						Date 20/04/2022	Scale @ A3 1:700	Drawn LF	Checked GM		
						Project Code BCIDE	Originator Code JAC	QMS Code			



Sydney Parade	Alban's Pk
Mercion	Arrison Line Arrison
	thencer ale

Legend

Belfield/Blackrock to City Centre Core Bus Corridor Scheme



A) R118 Merrion Road / Merrion Village / St. Vincent's Hospital four-arm staggered signalised junction



B) R118 Merrion Road / Nutley Lane three-arm signalised junction



This drawing is not to be used in whole or in part other than for the intended purpose and project as defined on this drawing. Contains Irish Public Sector Data licensed under a Creative Commons Attribution 4.0 International (CCBY4.0) licence



Approved SMCG Drawing File Name Belfield/Blackrock to City Centre Core Bus Corridor Scheme Figure 6.6 Aerial Views of Key Junctions Status Belefield Rev Mot Rev Mot





B) R118 MERRION ROAD / AILESBURY ROAD / R824 AILESBURY ROAD FOUR-ARM SIGNALISED JUNCTION


Disclaimer a: © National Transport Authority (NTA) 2022. This drawing is confidential and the copyright in it is owned by NTA. This drawing must not be either located, copied or dhewine without the prior particular of the set of the set of the set of the the prior particular of NTA. D. This drawing is to be used for the design element identified in the tildebace. Other information shown is to be considered indicate only. The drawing is to be trad in for discriming with the design element identified in the set of the design element is the other identified in the set of the design element identified in the set of the design element is the other identified in the design element is the other identified in the set of the design element is the other identified in the design element is the other identified in the set of the design element is the other identified in the design element is the other identified in the design element is the other identified in the design element is the des

n. NTT concerning the position of apparatus shown on this based on drawings supplied by the utility owners not preparation of this drawing, positions should be as the preparation of this drawing, positions should be as the preparation of the intended for general guidance or preperentation is made by the NTA as to the information of the appendix. The information final arguing status is subject to being altered and for superceded should not rely on this information. Any liabilities expressly disclaimed.

ITA but does not purport to be comprehensive or final. Recipients should not rely on the information. Neither the NTA or any of its directors, officars, employees, agents, takeholders or advisers make any representation or warrantly is to, or accept any liability or responsibility in relation to, the dequaxe, accuracy, reasonableness of completeness of the information provided as part of this document or any matter on information to is asset (including but not limited to loss fromation or any part of it. Any liabilities are hereby xpressly disclaimed.

()
Project Ireland 2040
Building Ireland's Future

Rev	Date	Drn	Chk'd	App'd	Description	Client	Client		Consultant				
M01	Apr 2022	LF	GM	SMcG	ISSUE FOR PHASE 4 : PLANNING		TA Náisiúnta lompair Transport Authority		Jacobs ARUP SYSTIA				
						Date 20/04/2022	Scale @ A3 1:700	Drawn LF	Checked GM	Approved SMcG			
						Project Code BCIDE	Originator Code JAC	QMS Code					

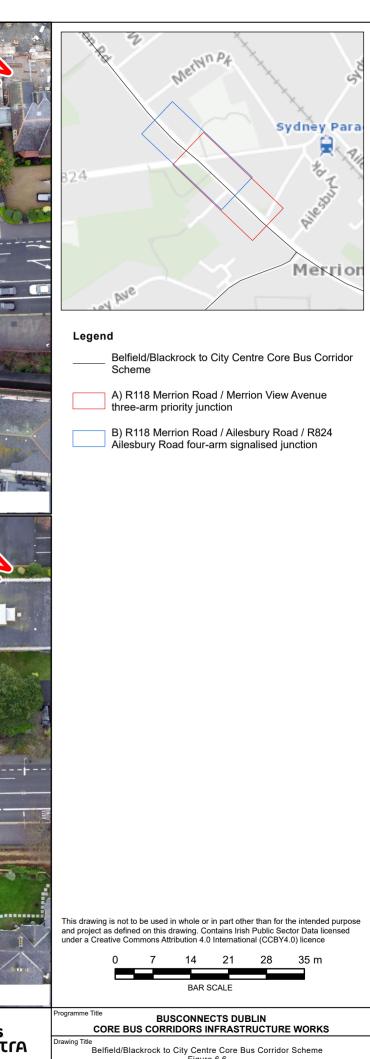

	Figu	re 6.6	
Aerial	Views o	of Key	Junctions

Drawing File Name BCIDE-JAC-ENV TT-1415 XX 00-DR-GG-0513	Sheet Number 13 of 26	Status A	Rev M01
			,



B) R118 MERRION ROAD / MERRION ROAD PRIORITY JUNCTION

r Grid (ITM) as defined by OSi active local e Th

Visclaimer © National Transport Authority (NTA) 2022. This drawing is confidential and the copyright in it is owned by NTA. This drawing must not be either loaned, copied or otherwise ce Survey

NTA but does Recipients sho nor any of its o as to, or ac

¢7
Project Ireland 2040
Building Ireland's Future

Rev	Date	Drn	Chk'd	App'd	Description Client Consultant					
M01	Apr 2022	LF	GM	SMcG	ISSUE FOR PHASE 4 : PLANNING	Údarás Náisiúnta Iompair			acobs SYST	ſA
						National Tra Date 20/04/2022	Scale @ A3 1:700	Drawn LF	Checked GM	Approved SMcG
						Project Code BCIDE	Originator Code JAC	QMS Code		

A) R118 Merrion Road / Merlyn Park priority

50 10

B) R118 Merrion Road / Merrion Road priority

This drawing is not to be used in whole or in part other than for the intended purpose and project as defined on this drawing. Contains Irish Public Sector Data licensed under a Creative Commons Attribution 4.0 International (CCBY4.0) licence

0	7	14	21	28	35 m	

Title BUSCONNECTS DUBLIN CORE BUS CORRIDORS INFRASTRUCTURE WORKS rogramme Title Drawing Title

Belfield/Blackrock to City Centre Core Bus Corridor Scheme Figure 6.6

Aerial V	Views	of Ke	ey Juno	ctior
----------	-------	-------	---------	-------

_				-
	Drawing File Name	Sheet Number	Status	Rev
	BCIDE-JAC-ENV TT-1415 XX 00-DR-GG-0514	14 of 26	A	M01



B) R118 MERRION ROAD / SHREWSBURY ROAD PRIORITY JUNCTION inid (ITM) as defined by OSi active local e Th

isclaimer © National Tra claimer © National Transport Authority (NTA) 2022. This drawing is confidential and the copyright in it is owned by NTA. This drawing must not be other leaded conied or otherwise.

NTA but does Recipients sho nor any of its o as to, or a

Rev	Date	Drn	Chk'd	App'd	Description	Client NTA Údarás Nálsiúnta Iompair National Transport Authority		Consultant			
M01	Apr 2022	LF	GM	SMcG	ISSUE FOR PHASE 4 : PLANNING			Jacobs			
								ARUP SYSTIA			
						Date 20/04/2022	Scale @ A3 1:700	Drawn LF	Checked GM	Approved SMcG	
						Project Code BCIDE	Originator Code JAC	QMS Code			

Title BUSCONNECTS DUBLIN CORE BUS CORRIDORS INFRASTRUCTURE WORKS Programme Title Drawing Title AJJ

Belfield/Blackrock to City Centre Core Bus Corridor Scheme Figure 6.6 Aerial Views of Key Junctions

Drawing File Name	Sheet Number	Status	Rev
BCIDE-JAC-ENV_TT-1415_XX_00-DR-GG-0515	15 of 26	A	M01



Serpentine Ave BUS 1 51 Merrion Rd 11170 00 ANA BUS LÁNA BUS EIS -Tast. • Royal Dublin Society Library KEEP CLEAR B) R118 MERRION ROAD / SERPENTINE AVENUE THREE-ARM SIGNALISED JUNCTION Rev Date Drn Chk'd App'd Description rity (NTA) 2022 This o Grid (ITM) as defined by OSi active local Authority (NTA) 2022. This drawing copyright in it is owned by NTA. This Ô NTA M01 Apr 2022 LF GM SMcG ISSUE FOR PHASE 4 : PLANNING Jacobs ARUP SYST

Project Ireland 2040

Building Ireland's Future

	RDS Arena 30, 5, 5, 10, 10, 10, 10, 10, 10, 10, 10, 10, 10
	Legend
d 2	Belfield/Blackrock to City Centre Core Bus Corridor Scheme
	A) R118 Merrion Road / Sandymount Avenue / Simmonscourt Road four-arm signalised junction
	B) R118 Merrion Road / Serpentine Avenue three-
	arm signalised junction
l	This drawing is not to be used in whole or in part other than for the intended purpose and project as defined on this drawing. Contains Irish Public Sector Data licensed under a Creative Commons Attribution 4.0 International (CCBY4.0) licence
	0 7 14 21 28 35 m BAR SCALE
	Programme Title BUSCONNECTS DUBLIN CORE BUS CORRIDORS INFRASTRUCTURE WORKS
, TIA	Drawing Title Belfield/Blackrock to City Centre Core Bus Corridor Scheme
Approved	Figure 6.6 Aerial Views of Key Junctions

Drawing File Name	Sheet Number	Status	Rev
BCIDE-JAC-ENV_TT-1415_XX_00-DR-GG-0516	16 of 26	A	M01

Údarás Náisiúnta lompair National Transport Authority Scale @ A3 1:700

Driginator Code JAC

ate 20/04/2022

ect Code BCIDE

Checked GM

Drawn LF

QMS Code



A) R118 MERRION ROAD / BALLSBRIDGE PARK / R815 ANGLESEA ROAD FOUR-ARM STAGGERED SIGNALISED JUNCTION




B) R118 MERRION ROAD / BEATTY'S AVENUE THREE-ARM PRIORITY JUNCTION

sclaimer © National Tra ort Authority (NTA) 2022. This d confidential and the copyright in it is owned by NTA. This drawing must not be either loaned, copied or otherwise

Grid (ITM) as defined by OSi active local e Ti



Rev	Date	Drn	Chk'd	App'd	Description	ΝΤΔ		Consultant			
M01	Apr 2022	LF	GM	SMcG	ISSUE FOR PHASE 4 : PLANNING				Jacobs ARUP SYSTIA		
						Date 20/04/2022	Scale @ A3 1:700	Drawn LF	Checked GM	Approved SMcG	
						Project Code BCIDE	Originator Code JAC	QMS Code			

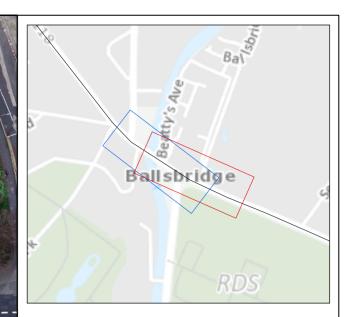

Legend


Belfield/Blackrock to City Centre Core Bus Corridor Scheme



A) R118 Merrion Road / Ballsbridge Park / R815 Anglesea Road four-arm staggered signalised junction



B) R118 Merrion Road / Beatty's Avenue three-arm priority junction

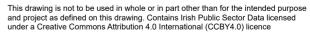




Title BUSCONNECTS DUBLIN CORE BUS CORRIDORS INFRASTRUCTURE WORKS rogramme Title

e Belfield/Blackrock to City Centre Core Bus Corridor Scheme Figure 6.6 Aerial Views of Key Junctions

Drawing File Name BCIDE-JAC-ENV TT-1415 XX 00-DR-GG-0517		Status A	Rev M01
DOIDE-0AO-EITV_11-1413_70(_00-DIt-00-0317	17 01 20		10101



A) R118 PEMBROKE ROAD / R816 SHELBOURNE ROAD / HERBERT PARK FOUR-ARM SIGNALISED JUNCTION

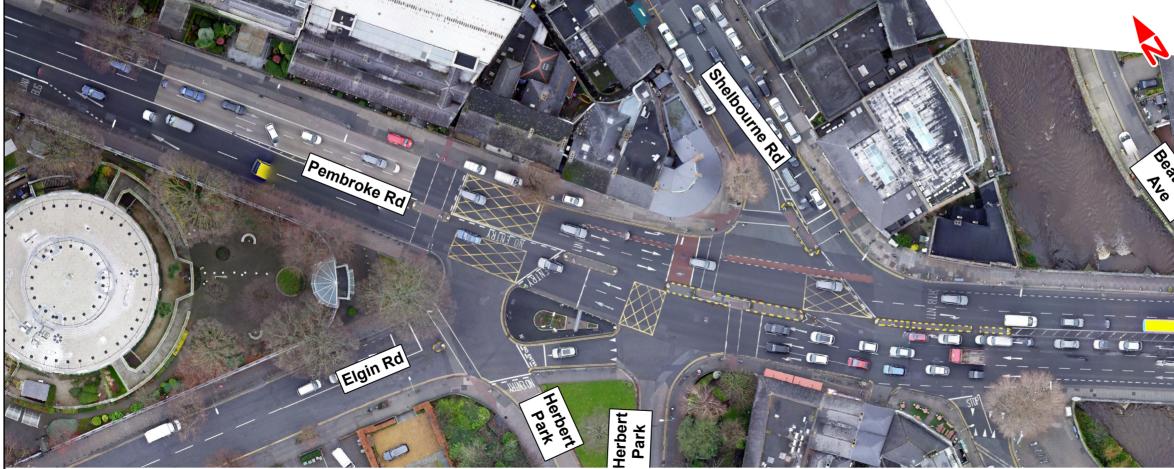

B) R118 PEMBROKE ROAD / HERBERT PARK / ELGIN ROAD THREE-ARM SIGNALISED JUNCTION


isclaimer © National Tra ort Authority (NTA) 2022. This dra w Nauonal Transport Authority (NTA) 2022. This drawing in confidential and the copyright in it is owned by NTA. This drawing must not be either loaned, copied or otherwise

defined by OSi active local e Th

NTA but doe Recipients sho nor any of its o as to, or ac



Rev	Date	Drn	Chk'd	App'd	Description	Client		Consultant		
M01	Apr 2022	LF	GM	SMcG	ISSUE FOR PHASE 4 : PLANNING		Údarás Náisiúnta Iompair National Transport Authority		Jacobs ARUP SYST	
						Date 20/04/2022	Scale @ A3 1:700	Drawn LF	Checked GM	
<u> </u>						Project Code BCIDE	Originator Code	QMS Code		

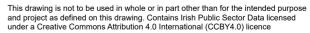



Title BUSCONNECTS DUBLIN CORE BUS CORRIDORS INFRASTRUCTURE WORKS rogramme Title

AT Approved SMcG

ary.

Belfield/Blackrock to City Centre Core Bus Corridor Scheme Figure 6.6 Aerial Views of Key Junctions


Drawing File Name BCIDE-JAC-ENV_TT-1415_XX_00-DR-GG-0518	Sheet Number 18 of 26	Status A	Rev M01
		A	



Rev Date Drn Chk'd App'd Description ultant Claimer © Natio ansport Authority (NTA) 2022. This drawing is nd the copyright in it is owned by NTA. This Crid (ITM) as defined by OC active level (7 NTA M01 Apr 2022 LF GM SMcG ISSUE FOR PHASE 4 : PLANNING Jacobs ARUP SYST Project Ireland 2040 Údarás Náisiúnta Iompair National Transport Authority Scale @ A3 1:700 Checked GM ate 20/04/2022 Drawn LF Building Ireland's Future QMS Code Driginator Code JAC ect Code BCIDE

	Ington, La Baggot Pu Baggo
nu"	
	Legend
	Belfield/Blackrock to City Centre Core Bus Corridor Scheme
	A) R118 Northumberland Road / Lansdowne Road /
	R118 Pembroke Road / R816 Pembroke Road four- arm signalised junction
	B) R816 Pembroke Road / Raglan Road
	B) Noto Fembloke Road / Ragian Road
	This drawing is not to be used in whole or in part other than for the intended purpose and project as defined on this drawing. Contains Irish Public Sector Data licensed under a Creative Commons Attribution 4.0 Licensed (CCBY4.0) Licensed
	under a Creative Commons Attribution 4.0 International (CCBY4.0) licence 0 7 14 21 28 35 m
	BAR SCALE
	Programme Title BUSCONNECTS DUBLIN CORE BUS CORRIDORS INFRASTRUCTURE WORKS
TrA	Drawing Title Belfield/Blackrock to City Centre Core Bus Corridor Scheme
Approved	Figure 6.6 Aerial Views of Key Junctions

	Sheet Number	Status	Rev
BCIDE-JAC-ENV_TT-1415_XX_00-DR-GG-0519	19 of 26	A	M01

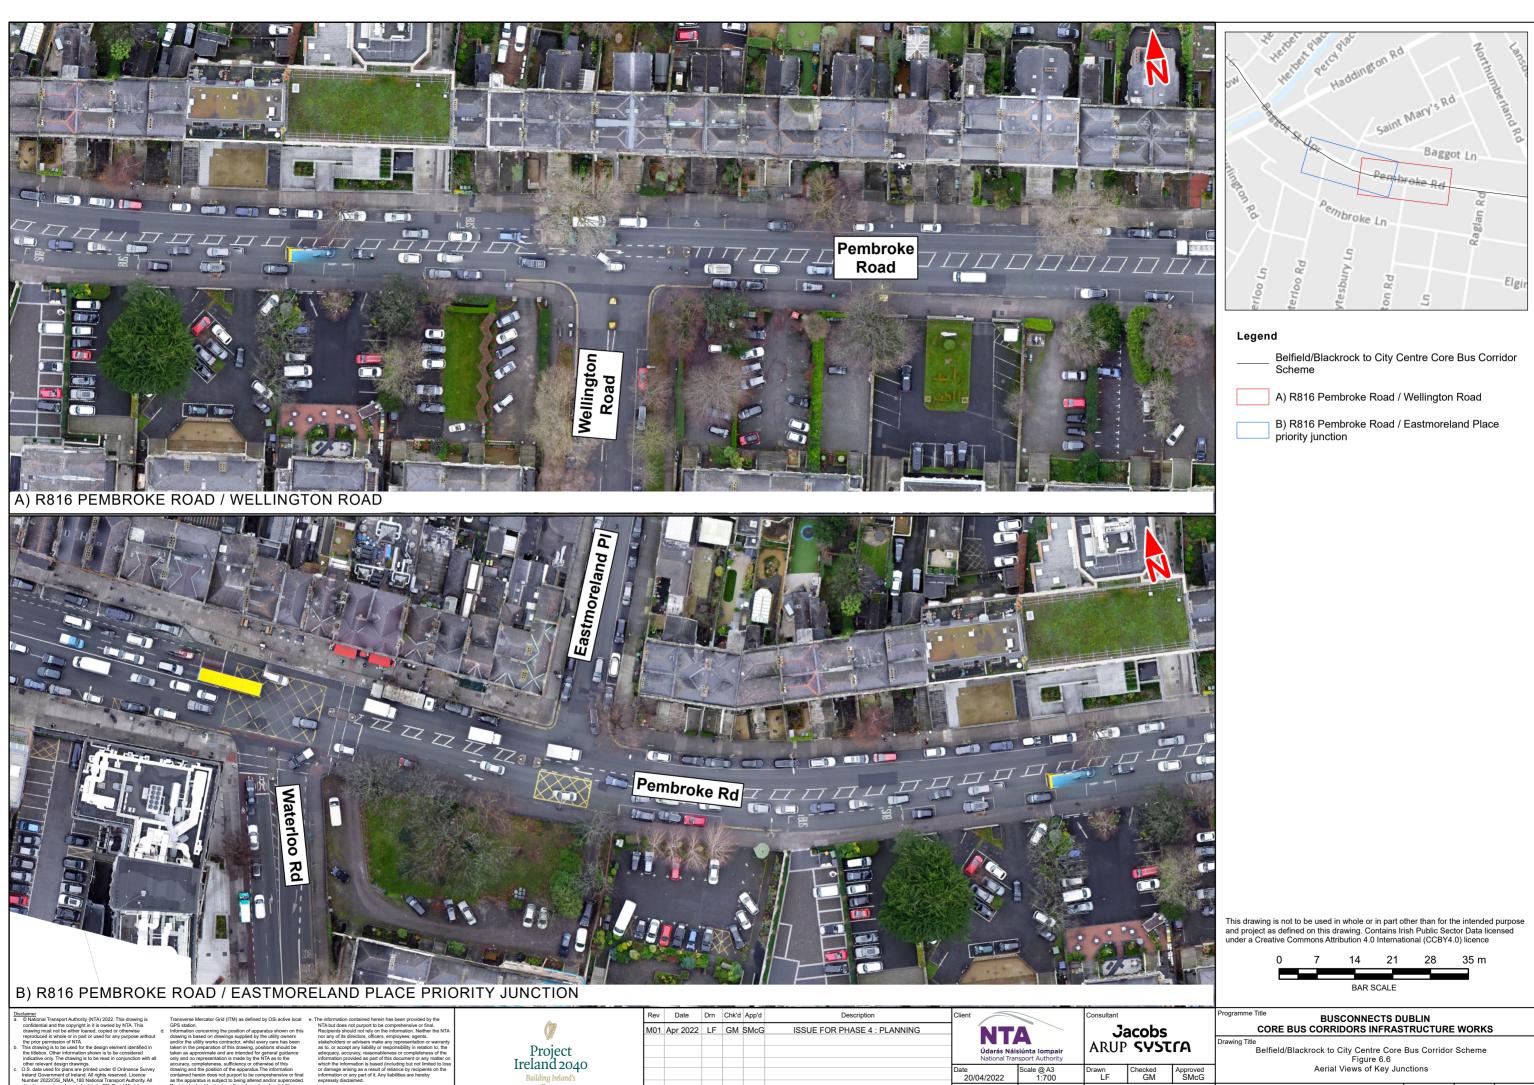

Ø
Project Ireland 2040
Building Ireland's Future

Rev	Date	Drn	Chk'd	App'd	Description	Client		Consultant		
M01	Apr 2022	LF	GM	SMcG	ISSUE FOR PHASE 4 : PLANNING		isiúnta Iompair nsport Authority		acobs SYST	
						Date 20/04/2022	Scale @ A3 1:700	Drawn LF	Checked GM	
						Project Code BCIDE	Originator Code JAC	QMS Code		

Drawing File Name	Sheet Number	Status	Rev
BCIDE-JAC-ENV_TT-1415_XX_00-DR-GG-0520	20 of 26	A	M01
		-	



B) R816 BAGGOT STREET UPPER / R111 MESPIL ROAD / R111 HADDINGTON ROAD FOUR-ARM SIGNALISED JUNCTION

Disclaimer a. © National Transport Authority (NTA) 2022. This drawing is confidential and the copyright in it is owned by NTA. This drawing must not be either loaned, copied or otherwise the prior permission of NTA. The drawing is to be used for the design element identified in the tildbox. Other information shown is to be considered indicative only. The drawing is to be read in Conjunction with all other relevant design drawing. Dirakand Command I talkand ALL junket 0 Orthance Survey Instand Command I talkand ALL junket to OSI Geold Model


Information concerning the position of apparatus shown on this drawing is based or drawings supplied by the utility owners and/or the utility works contractor, whilst every care has been itaken in the preparation of this drawing, positions should be only and no representation is made by the NTA as the accuracy, completeness, sufficiency or otherwise of this drawing and the position of the apparatus. The information contained herein to rely on the information. Any liabilities the Repieters should not rely on the information. Any liabilities

ned by OSi active local

NTA but does not purport to be comprehensive of final. Recipients should not net yoo into information. Neithor the NTA Recipients should not net yoo into information provides the NTA stakeholdens or advisen make any representation or warranty as to, or acoogram yiability or reprosnibility in relation to, the adequacy, accuracy, reasonableness or completeness of the information provided as part of this document or any matter on information provided as part of this document or any matter or damage arising as a result of reliance by recipients on the information or any part of I. Any liabilities are hereby expressly disclaimed.



Re	ev	Date	Drn	Chk'd	App'd	Description	Client NTA Údarás Nálsiúnta Iompair National Transport Authority		Consultant		
M	01	Apr 2022	LF	GM	SMcG	ISSUE FOR PHASE 4 : PLANNING					
	_								ARUP SYST		
							Date 20/04/2022	Scale @ A3 1:700	Drawn LF	Checked GM	
	+						Project Code BCIDE	Originator Code JAC	QMS Code		

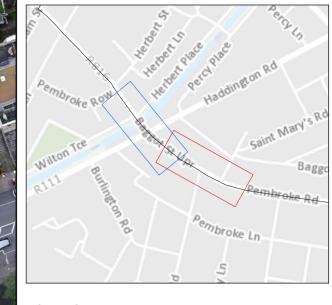

Legend

Belfield/Blackrock to City Centre Core Bus Corridor Scheme



A) R816 Baggot Street Upper / Waterloo Road three-arm signalised junction

B) R816 Baggot Street Upper / R111 Mespil Road / R111 Haddington Road four-arm signalised junction

This drawing is not to be used in whole or in part other than for the intended purpose
and project as defined on this drawing. Contains Irish Public Sector Data licensed
under a Creative Commons Attribution 4.0 International (CCBY4.0) licence



Programme Title BUSCONNECTS DUBLIN CORE BUS CORRIDORS INFRASTRUCTURE WORKS

Approved SMcG

e Belfield/Blackrock to City Centre Core Bus Corridor Scheme Figure 6.6 Aerial Views of Key Junctions

Drawing File Name	Sheet Number	Status	Rev
BCIDE-JAC-ENV_TT-1415_XX_00-DR-GG-0521	21 of 26	A	M01




Ø
Project Ireland 2040
Building Ireland's Future

Rev	Date	Drn	Chk'd	App'd	Description	Client		Consultant			
M01	Apr 2022	LF	GM	SMcG	ISSUE FOR PHASE 4 : PLANNING	NTA					
							Údarás Náisiúnta Iompair National Transport Authority		ARUP SYSTIA		
						Date 20/04/2022	Scale @ A3 1:700	Drawn LF	Checked GM	Approved SMcG	
						Project Code BCIDE	Originator Code JAC	QMS Code			

Belfield/Blackrock to City Centre Core Bus Corridor Scheme
Figure 6.6
Aerial Views of Key Junctions

Drawing File Name BCIDE-JAC-ENV_TT-1415_XX_00-DR-GG-0522 Sheet Number 22 of 26 atus A Rev M01

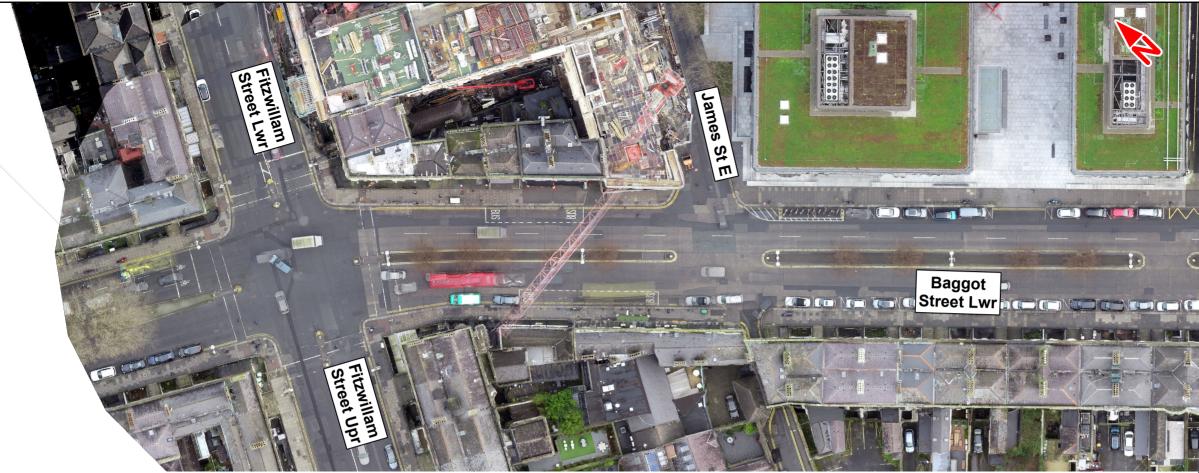

A) FITZWILLIAM STREET LOWER / BAGGOT STREET LOWER / FITZWILLIAM STREET UPPER JUNCTION



B) R138 STILLORGAN ROAD / NUTLEY LANE / GREENFIELD PARK FOUR-ARM SIGNALISED JUNCTION

isclaimer © National Tra hority (NTA) 2022 This yright in it is owned by NTA. This

Grid (ITM) as defined by OSi active local

()
Project Ireland 2040 Building Ireland's
Future

	Rev	Date	Drn	Chk'd	App'd	Description	Client		Consultant		
	M01	Apr 2022	LF	GM	SMcG	ISSUE FOR PHASE 4 : PLANNING				acobs SYST	ĨA
40								Scale @ A3 1:700	Drawn LF	Checked GM	Approved SMcG
							Project Code BCIDE	Originator Code JAC	QMS Code		





Legend


Belfield/Blackrock to City Centre Core Bus Corridor Scheme



A) Fitzwilliam Street Lower / Baggot Street Lower / Fitzwilliam Street Upper Junction



B) R138 Stillorgan Road / Nutley Lane / Greenfield Park four-arm signalised junction

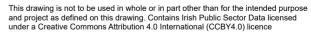



Title BUSCONNECTS DUBLIN CORE BUS CORRIDORS INFRASTRUCTURE WORKS ogramme Title

e Belfield/Blackrock to City Centre Core Bus Corridor Scheme Figure 6.6 Aerial Views of Key Junctions

Drawing File Name	Sheet Number	Status	Rev
BCIDE-JAC-ENV TT-1415 XX 00-DR-GG-0523	23 of 26	A	M01



B) NUTLEY LANE / NUTLEY ROAD THREE-ARM PRIORITY JUNCTION



B) NUTLEY LANE / NUTLEY ROAD THREE-ARM PRIORITY JUNCTION


Grid (ITM) as defined by OSi active local e Th

Disclamer a: © National Transport Authority (NTA) 2022: This drawing is confidential and the copyright in it is owned by NTA. This drawing must not be either leaned, copied or otherwise resproduced in whole or in part or used for any purpose without the state of the state of the state of the state of the state resproduced in whole or in part or used for any purpose without the titlebox. Other information shown is to be considered indicative only. The drawing is to be read in conjunction with a other relevant design drawings. Other and the state of the state of the state of the state of the state Number 2022/OSI: MAI, Allo National Transport Authority, Allo National 2022 (SI): MAI, Allo National Transport Authority, Allo National Constrance Survey (SI): State (SI)

ion. Oncomming the position of apparatus shown on this is based on drawings auppiled by the utility owners the proparation of this drawing, positions should be approximate and are intended for general guidance as approximate and are intended for general guidance drawing and the state of the state of the completeness, sufficiency or otherwise of this other index on the this drawing, position and therein does not purport to be comprehensive or final paratus is subject to being altered and/or superceded, as should not rely on this information. Any labitities we have the supervision of the supervision of the should not rely on this information. Any labitities and the supervision of the su

MTA but does not purport to be comprohensive or final Recipients should not rely on the information. Nother the NTA nor any of its directors, officers, employees, agents, stakeholders or advisers make any representation or warrant as to, or accept any liability or responsibility in relation to, the adequacy, accuracy, reasonableness or complemenss of the information provided as part of this document or any matter or which the information as passed (including but not imfed to los or damage arising as a result of reliance by recipients on the information or any part of L. Any liabilities are hereby expressly disclamed.

Rev	Date	Drn	Chk'd	App'd	Description	NTA		Consultant			
M01	Apr 2022	LF	GM	SMcG	ISSUE FOR PHASE 4 : PLANNING			Jacobs ARUP SYSTIA			
						Date 20/04/2022	Scale @ A3 1:700	Drawn LF	Checked GM	Approved SMcG	
						Project Code BCIDE	Originator Code JAC	QMS Code			

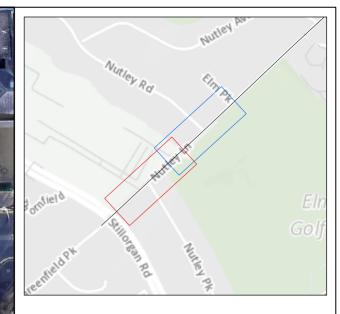

Legend

Belfield/Blackrock to City Centre Core Bus Corridor Scheme



A) Nutley Lane / Nutley Park three arm priority junction



B) Nutley Lane / Nutley Road three-arm priority junction

This drawing is not to be used in whole or in part other than for the intended purpose and project as defined on this drawing. Contains Irish Public Sector Data licensed under a Creative Commons Attribution 4.0 International (CCBY4.0) licence

0	7	14	21	28	35 m
		BARS	SCALE		

Programme Title BUSCONNECTS DUBLIN CORE BUS CORRIDORS INFRASTRUCTURE WORKS

Belfield/Blackrock to City Centre Core Bus Corridor Scheme Figure 6.6 Aerial Views of Key Junctions

Drawing File Name	Sheet Number	Status	Rev
BCIDE-JAC-ENV_TT-1415_XX_00-DR-GG-0524	24 of 26	A	M01





B) NUTLEY LANE / ST. VINCENT'S HOSPITAL THREE-ARM SIGNALISED JUNCTION

isclaimer © National Transport Authority (NTA) 2022. This drawing is confidential and the copyright in it is owned by NTA. This drawing must not be either loaned, copied or otherwise on with all nce Survey


accuracy, o drawing an contained l as the app

Transverse Mercator Grid (ITM) as defined by OSi active local e Th

NTA but does no Recipients shoul nor any of its dire as to, or acc

Ô Project Ireland 2040 Building Ireland's Future

Rev	Date	Drn	Chk'd	App'd	Description	ΝΤΔ		Consultant				
M01	Apr 2022	LF	GM	SMcG	ISSUE FOR PHASE 4 : PLANNING			Jacobs ARUP SYSTIA				
						Date 20/04/2022	Scale @ A3 1:700	Drawn LF	Checked GM	Approved SMcG		
						Project Code BCIDE	Originator Code JAC	QMS Code				

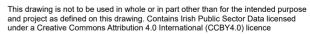



Title BUSCONNECTS DUBLIN CORE BUS CORRIDORS INFRASTRUCTURE WORKS Programme Title Drawing Title

Belfield/Blackrock to City Centre Core Bus Corridor Scheme Figure 6.6 Aerial Views of Key Junctions

Drawing File Name	Sheet Number	Status	Rev
BCIDE-JAC-ENV_TT-1415_XX_00-DR-GG-0525	25 of 26	A	M01





B) NUTLEY LANE / MERRION SHOPPING CENTRE THREE-ARM PRIORITY JUNCTION


Jisclaimer I. © National Transport Authority (NTA) 2022. This drawing is confidential and the copyright in it is owned by NTA. This drawing must not be either loaned, copied or otherwise reproduced in whole or in part or used for any purpose with ce Survey

accuracy, c drawing an contained h as the appa

Transverse Mercator Grid (ITM) as defined by OSi active local e Th The information con NTA but does not Recipients should nor any of its direc stakeholders or ac as to, or accept ar adequacy, accura information provid which the informa

Ø
Project Ireland 2040
Building Ireland's Future

the second second			1000	and the second s							
	Rev	Date	Drn	Chk'd	App'd	Description	Client		Consultant		
	M01	Apr 2022	LF	GM	SMcG	ISSUE FOR PHASE 4 : PLANNING		siúnta lompair nsport Authority		acobs SYST	ſA
							Date 20/04/2022	Scale @ A3 1:700	Drawn LF	Checked GM	Approved SMcG
							Project Code BCIDE	Originator Code JAC	QMS Code		

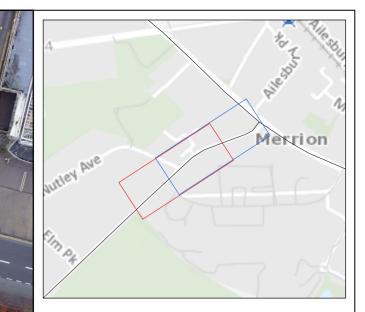

Legend

Belfield/Blackrock to City Centre Core Bus Corridor Scheme



A) Nutley Lane / Nutley Avenue three-arm priority junction



B) Nutley Lane / Merrion Shopping Centre threearm priority junction

This drawing is not to be used in whole or in part other than for the intended purpose and project as defined on this drawing. Contains Irish Public Sector Data licensed under a Creative Commons Attribution 4.0 International (CCBY4.0) licence


0	7	14	21	28	35 m	
		BAR S	SCALE			

Title BUSCONNECTS DUBLIN CORE BUS CORRIDORS INFRASTRUCTURE WORKS rogramme Title Drawing Title


e Belfield/Blackrock to City Centre Core Bus Corridor Scheme Figure 6.6 Aerial Views of Key Junctions

Drawing File Name BCIDE-JAC-ENV_TT-1415_XX_00-DR-GG-0526	Sheet Number 26 of 26	Status A	Rev M01	

6.7 Flow Difference on Road Links 2028 Opening Year DoMinimum vs DoSomething AM Peak Hour

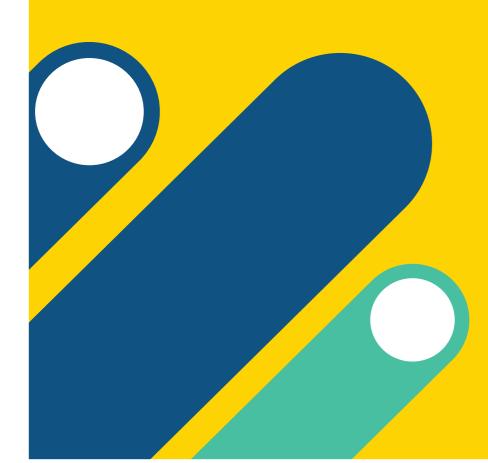



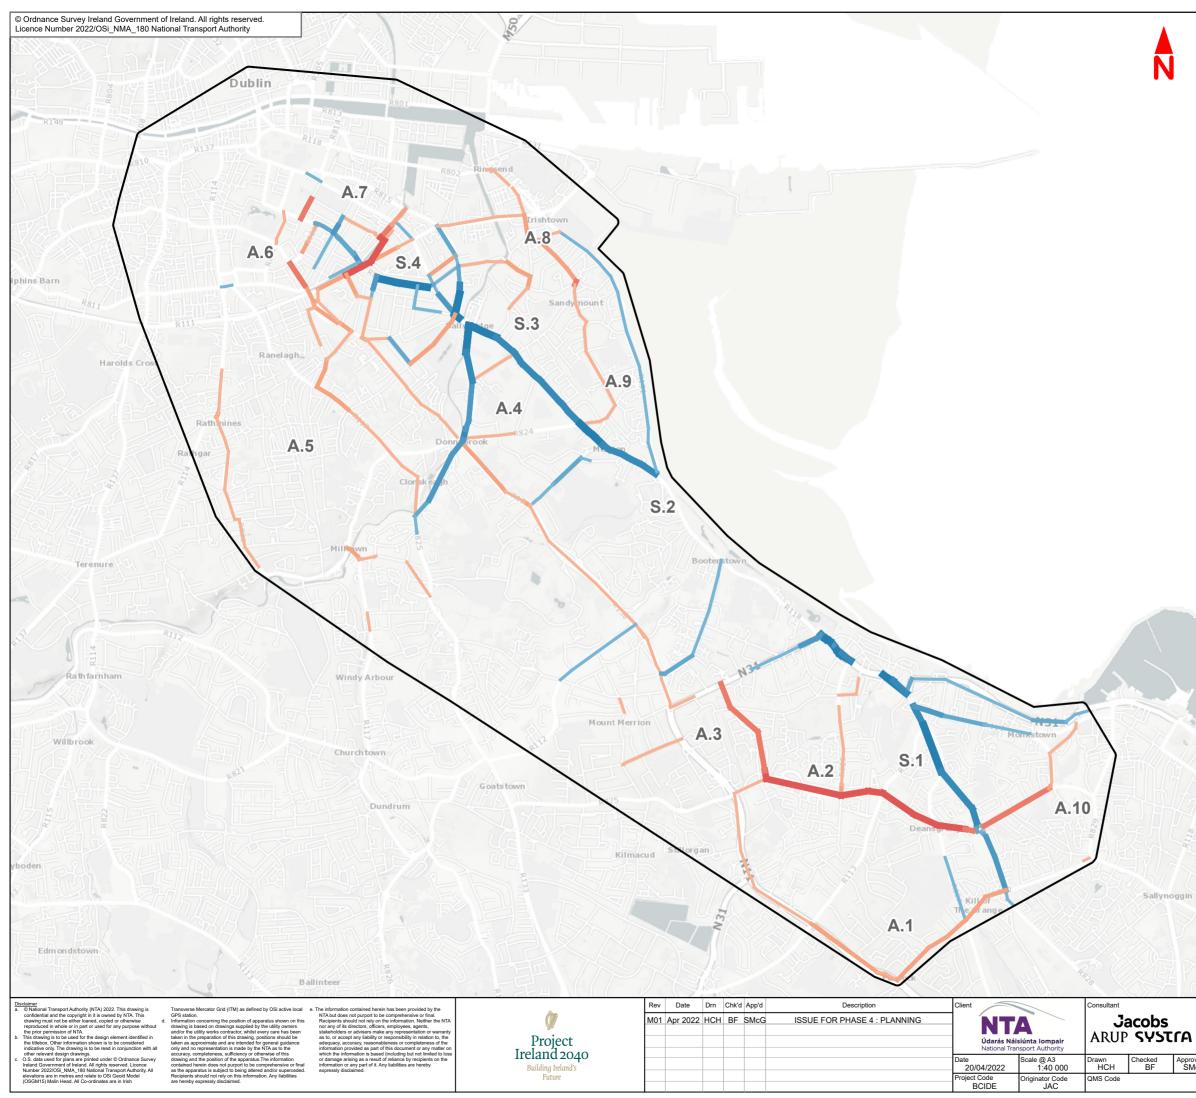



uff Poppintree Darndale Baldoyle
dstown Glasnevin Artane
Ashtown
Clontarf
Chapelizod Dublin
allyferm ot Dolphins Irishtown
Bluebell Barn Ballsbridge
Greenhills Terenure Booterstown
namanagh Ratufarnham N31
allaght Ballypoden Deansgrange Dalkey
n Mso Ballinteer Cornelscourt Killiney
Rockbrook
Step aside
Kiltiernan Shankill
Glencullen
Legend :
Indirect Study Area
Combined Flow Difference (Passenger Car Unit)

- < -1000
- -1000 to -800 -800 to -600
- -600 to -400
- -400 to -300
- -300 to -200
- -200 to -100
- Other network links
- 100 to 200
- 200 to 300
- 300 to 400
- 400 to 600
- 600 to 800
- 800 to 1000
- > 1000
- A.1 Map ID

This drawing is not to be used in whole or in part other than for the intended purpose and project as defined on this drawing. Contains Irish Public Sector Data licensed under a Creative Commons Attribution 4.0 International (CCBY4.0) licence

		BAR S	CALE		
Title					
e Title		SCONNE		E WORKS	


Rev M01

		C
τ	A	Drawing Title
	Approved SMcG	


Programme Title

Figure 6.7 Belfield/Blackrock to City Centre Core Bus Corridor Scheme Flow Difference on Road Links 2028 Opening Year DoMinimum vs DoSomething AM Peak Hour Drawing File Name BCIDE-JAC-ENV_TT-1415_XX_00-DR-GG-0004 Sheet Number 1 of 1 Status A

6.8 Flow Difference on Road Links 2028 Opening Year DoMinimum vs DoSomething PM Peak Hour

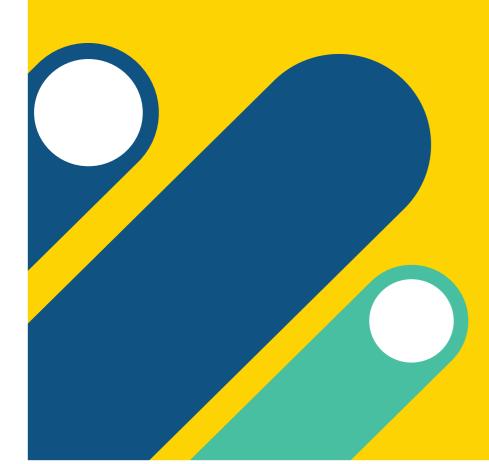



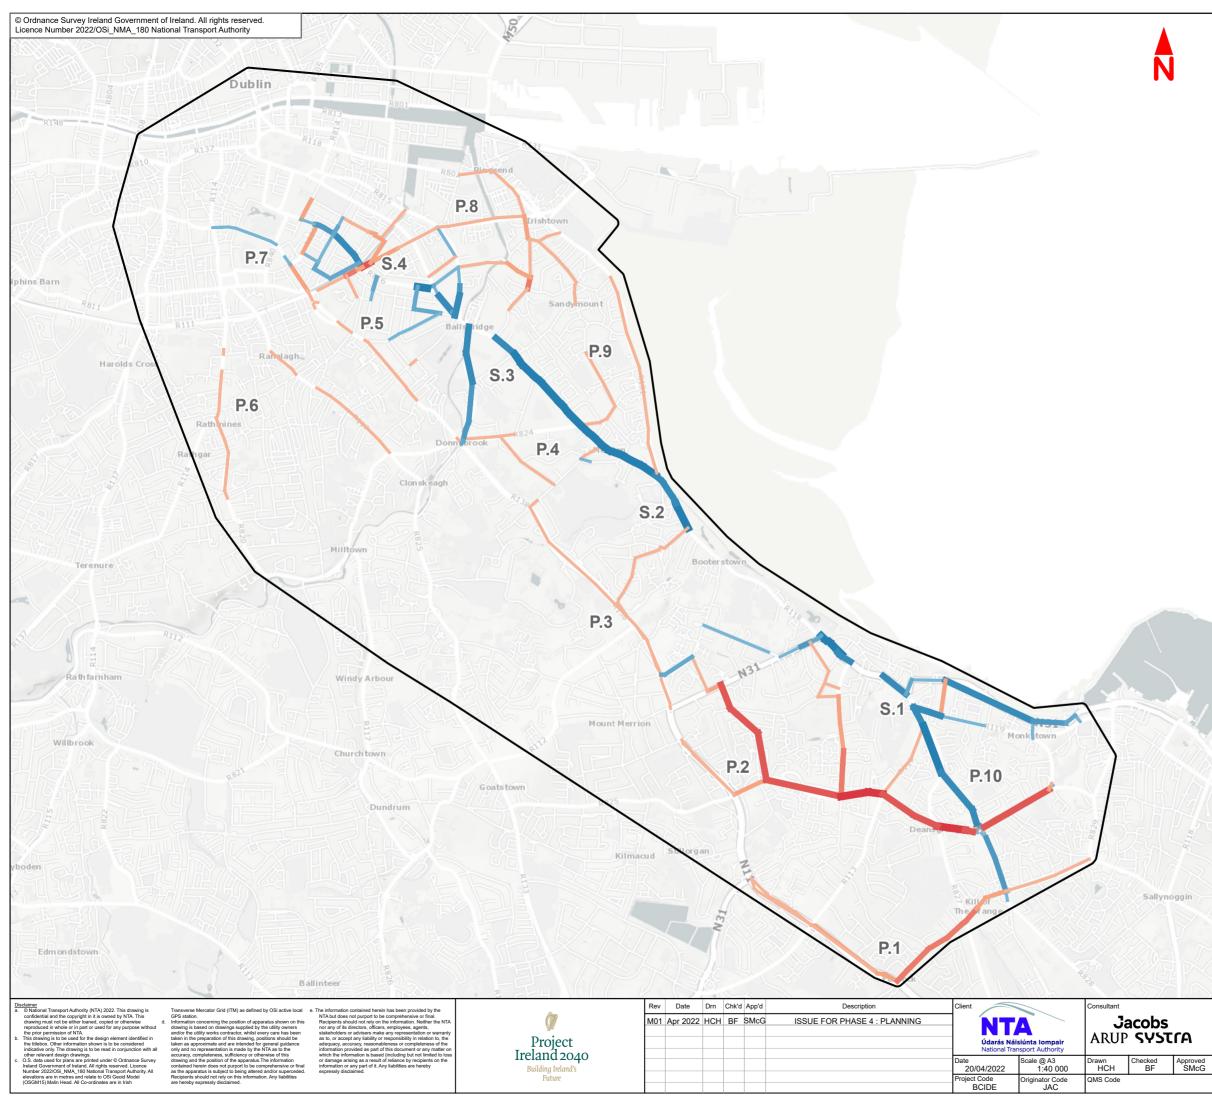



luff Poppintree Darndale Baldoyle
dstown Gammin Artane
Glasnevin
Ashtown
Clontarf
erston
Chapelizod Dublin
allyfermot Dolphins Irishtown
Bluebell Barn Ballsbridge
Greenhills Terenure Booterstown
The second se
namanagh Churchtown
allaght Ballypoden Deansgrange
Dalkey
Cornelscourt Killiney
Rockbrook
Stepaside
Loughlinstown
Kiltiernan Shankill
Z
Glencullen
Legend :
Indiract Study Area
Indirect Study Area
Combined Flow Difference (Passenger Car Unit)

Indirect Study Area
Combined Flow Difference (Passenger Car Unit)
< -1000
-1000 to -800
-800 to -600
-600 to -400
-400 to -300
-300 to -200
-200 to -100
Other network links
100 to 200
200 to 300
300 to 400
400 to 600
600 to 800
800 to 1000
> 1000
P.1 Map ID
This drawing is not to be used in whole or in part other than for the intended purpose and project as defined on this drawing. Contains Irish Public Sector Data licensed under a Creative Commons Attribution 4.0 International (CCBY4.0) licence
0 0.3 0.7 1 1.4 1.8 km
BAR SCALE
Programme Title BUSCONNECTS DUBLIN CORE BUS CORRIDORS INFRASTRUCTURE WORKS
Drawing Title Figure 6.8 Belfield/Blackrock to City Centre Core Bus Corridor Scheme
Flow Difference on Road Links 2028 Opening Year DoMinimum vs DoSomething
PM Peak Hour


Drawing File Name BCIDE-JAC-ENV_TT-1415_XX_00-DR-GG-0005

Sheet Number 1 of 1


Status A

Rev M01

6.9 Volume/Capacity Ratios 2028 Opening Year DoMinimum vs DoSomething AM Peak Hour

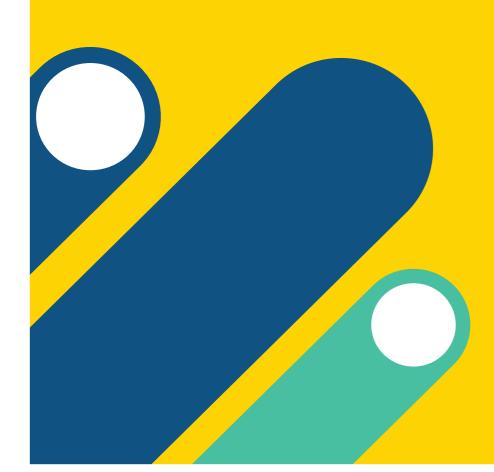




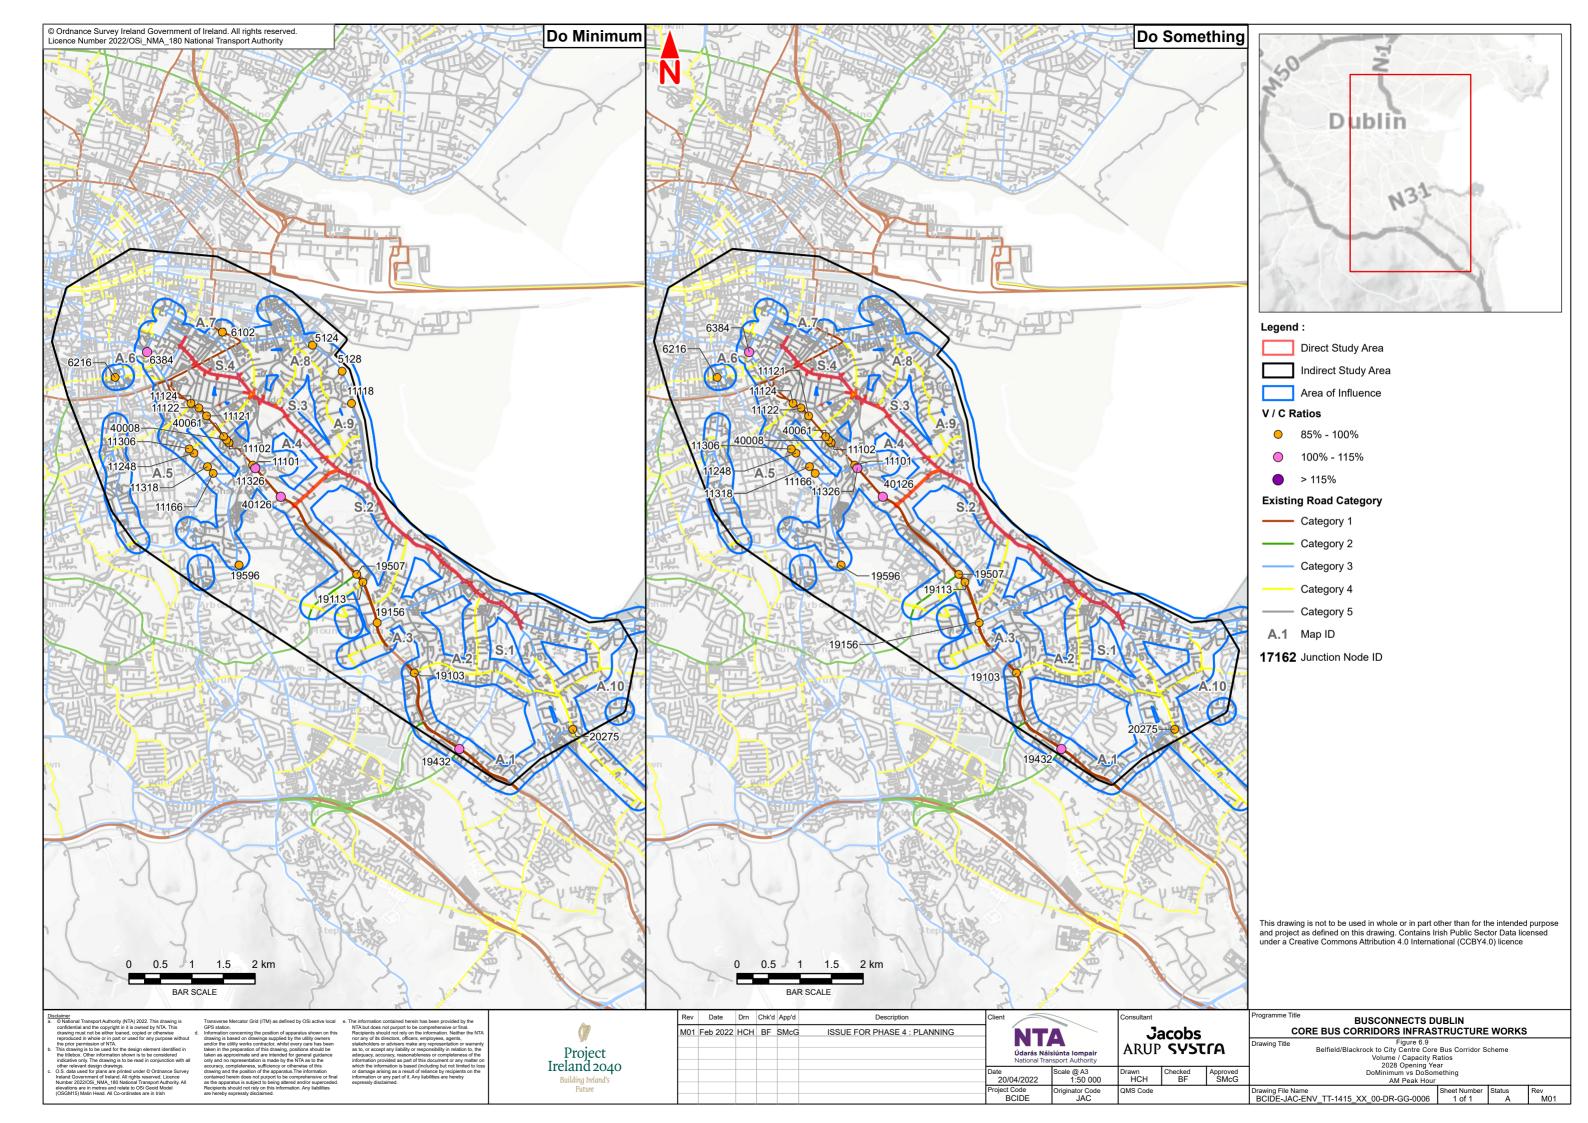

6.10 Volume/Capacity Ratios 2028 Opening Year DoMinimum vs DoSomething PM Peak Hour






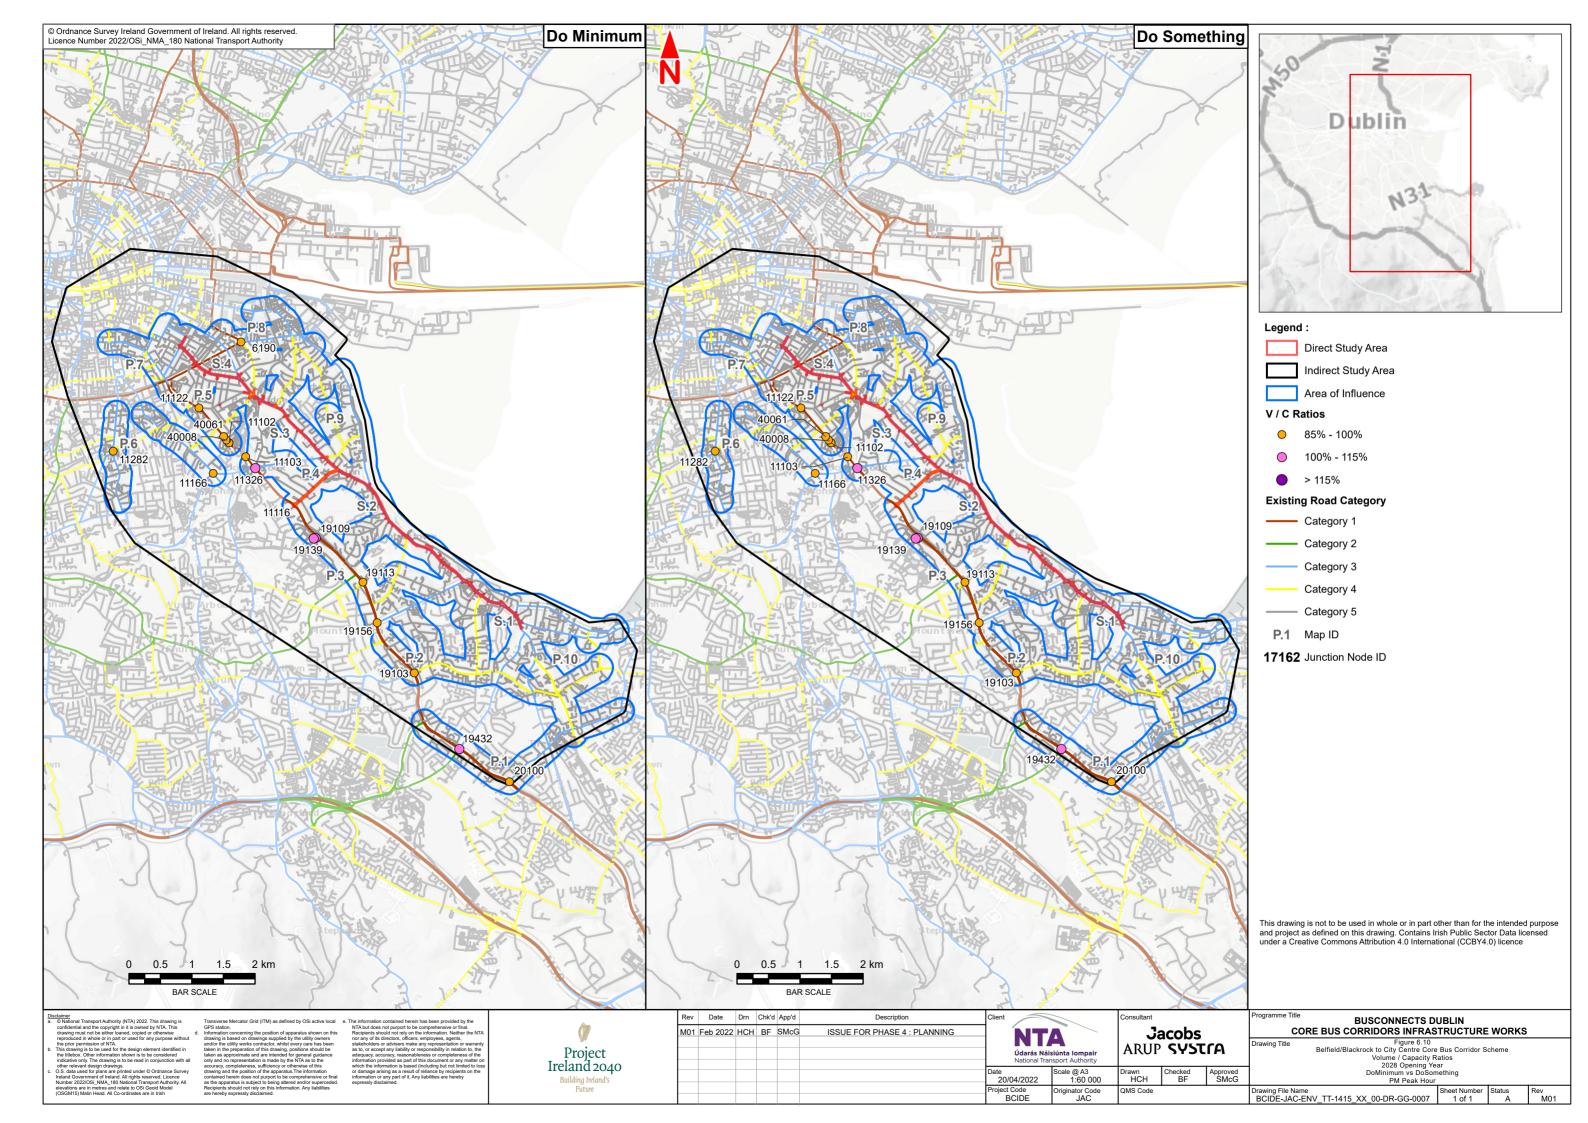

6.11 Volume/Capacity Ratios 2043 Opening Year + 15 Years DoMinimum vs DoSomething AM Peak Hour





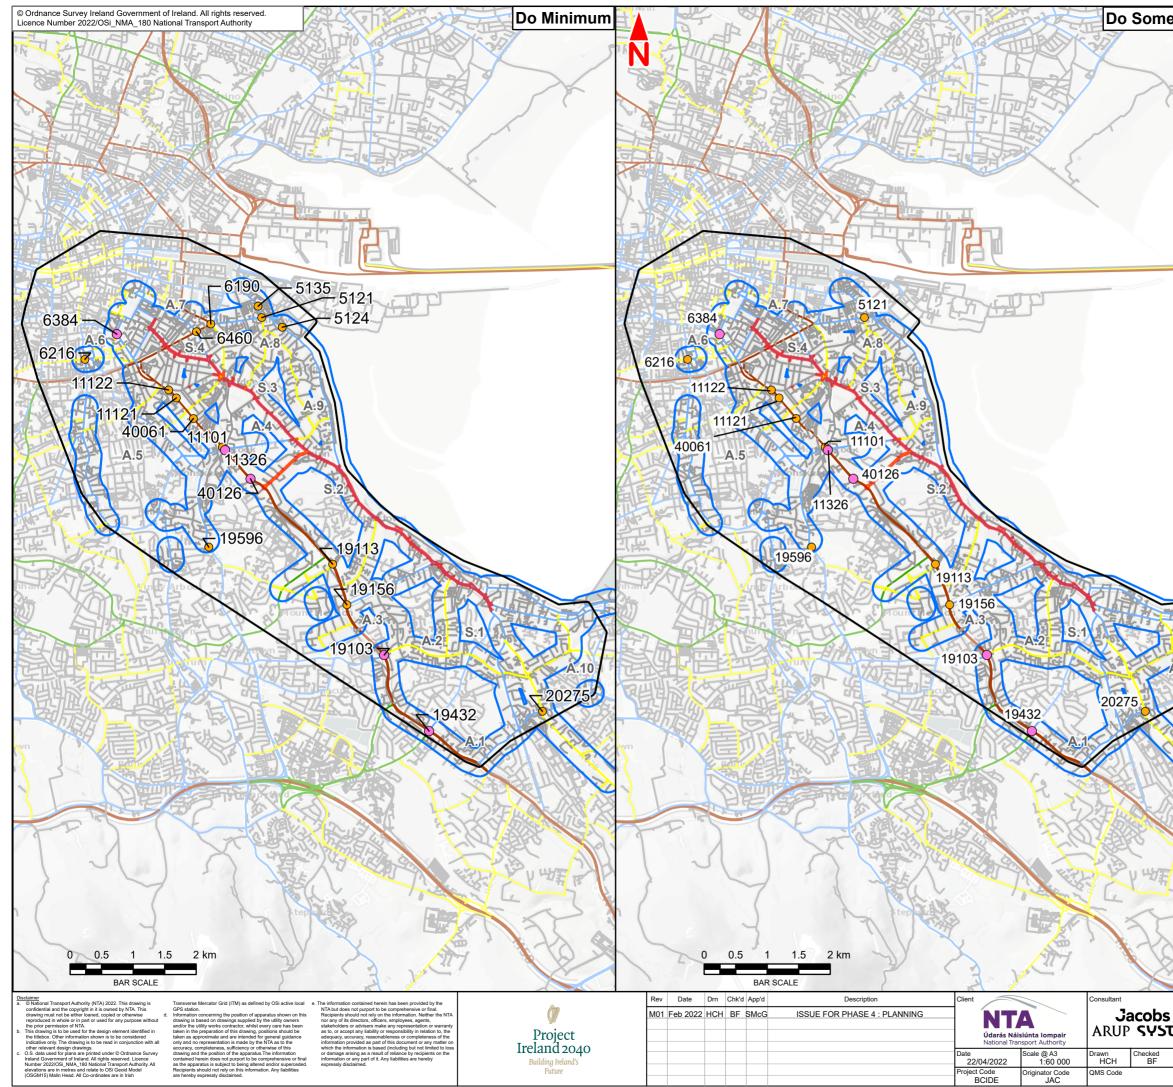

ething	ZM50
5	or duff Poppintree Darn dale Baldoyle
5	Finglas Edenmore Sutton Howth
	Donnycarney
_	Ashtown Clontarf
	almerston
	Chapelizod Dublin Ballyfermot
	wn Bluebell Barr Ballsbridge
	allein
	Greenhills Terehure Booterstown
	Kilnamanagh Rathfamham N3
	Tallaght Ballybolen Deansgrange
	town Mso Ballinteer Cornelscourt Killingy
	Rockbroot Killiney
	Stepaside
	Lorghlinstown
	Kiltiernan Shankill
	Glencullen
	Legend :
	Direct Study Area
	Indirect Study Area
	Area of Influence
	V / C Ratios
	● 85% - 100%
	100% - 115%
	> 115%
	Existing Road Category
	Category 1
	Category 2
	—— Category 3
/	
	Category 4
1	——— Category 5
	A.1 Map ID
JTX.	
1 THE	17162 Junction Node ID
A 10	
A.10	
CA	
APX X	
21	
$\times \times$	
Ile ()	
XIV)	
-AD	
13 61	
5 8	This drawing is not to be used in whole or in part other than for the intended purpose
3	and project as defined on this drawing. Contains Irish Public Sector Data licensed under a Creative Commons Attribution 4.0 International (CCBY4.0) licence
1	
Se C	
	Programme Title BUSCONNECTS DUBLIN
	CORE BUS CORRIDORS INFRASTRUCTURE WORKS Drawing Title Figure 6.11
Cra	Drawing litte Figure 0.11 Belfield/Blackrock to City Centre Core Bus Corridor Scheme Volume / Capacity Ratios
Approved	2043 Opening Year + 15 Years DoMinimum vs DoSomething
SMcG	AM Peak Hour Drawing File Name Sheet Number Status Rev
	BCIDE-JAC-ENV_TT-1415_XX_00-DR-GG-0008 1 of 1 A M01

6.12 Volume/Capacity Ratios 2043 Opening Year + 15 Years DoMinimum vs DoSomething PM Peak Hour

